





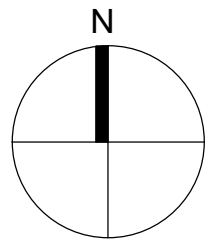


Sheet List	
Development Permit	
A001	STATS
A101	SITE PLAN
A201	LEVEL 01
A202	LEVEL 02-04
A203a	LEVEL 05
A203b	LEVEL 05 (CONSOLIDATED PLANS)
A204a	LEVEL 06-10
A204b	LEVEL 06-10 (CONSOLIDATED PLANS)
A205a	LEVEL 11
A205b	LEVEL 11 (CONSOLIDATED PLANS)
A206a	LEVEL 12
A206b	LEVEL 12 (CONSOLIDATED PLANS)
A207	ROOF PLAN
A211	PARKING LEVEL 01
A212	PARKING LEVEL 02
A213	PARKING LEVEL 03
A214	PARKING LEVEL 04
A301	WEST ELEVATION
A302	NORTH ELEVATION
A303	SOUTH ELEVATION
A304	EAST ELEVATION
A401	UNIT-A PLAN
A401a	UNIT-A1a PLAN
A401b	UNIT - A1b PLAN
A401c	UNIT - A-A PLAN
A401d	UNIT - A-A1b PLAN
A402	UNIT-B PLAN
A403a	UNIT-C PLAN
A403b	UNIT - C-C1
A404	UNIT-C1 PLAN
A405	UNIT-C2 PLAN
A406a	UNIT-C3 PLAN
A406b	UNIT - C-C6 PLAN

Sheet List	
A406c	UNIT C-C7 PLAN
A407	UNIT-C8 PLAN
A408	UNIT-C7 PLAN
A409	UNIT-D PLAN
A410	UNIT-D1 PLAN
A411	UNIT-D2 PLAN
A412a	UNIT-E PLAN
A412b	UNIT - EE PLAN
A413	UNIT-E1 PLAN
A414	UNIT-E1a PLAN
A415	UNIT-E2 PLAN
A416	UNIT- F PLAN
A417	UNIT- F1 PLAN
A418	UNIT-F2 PLAN
A419	UNIT- F3 PLAN
A420	UNIT-F4 PLAN
A421	UNIT--F5 PLAN
A422	UNIT - F6 PLAN
A423a	UNIT - G PLAN
A423b	UNIT-G1 PLAN
A424	UNIT-G1 PLAN
A425a	UNIT - G2 PLAN
A425b	UNIT-G2 PLAN
A426a	UNIT - G3 PLAN
A426b	UNIT-G3 PLAN
A427a	UNIT - G4 PLAN
A427b	UNIT-G4 PLAN
A428a	UNIT - G5 PLAN
A428b	UNIT-G5 PLAN
A429a	UNIT - G6 PLAN
A429b	UNIT-G6 PLAN
A901a	STATS - OPTION A
A901b	STATS - OPTION B

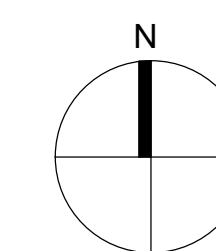


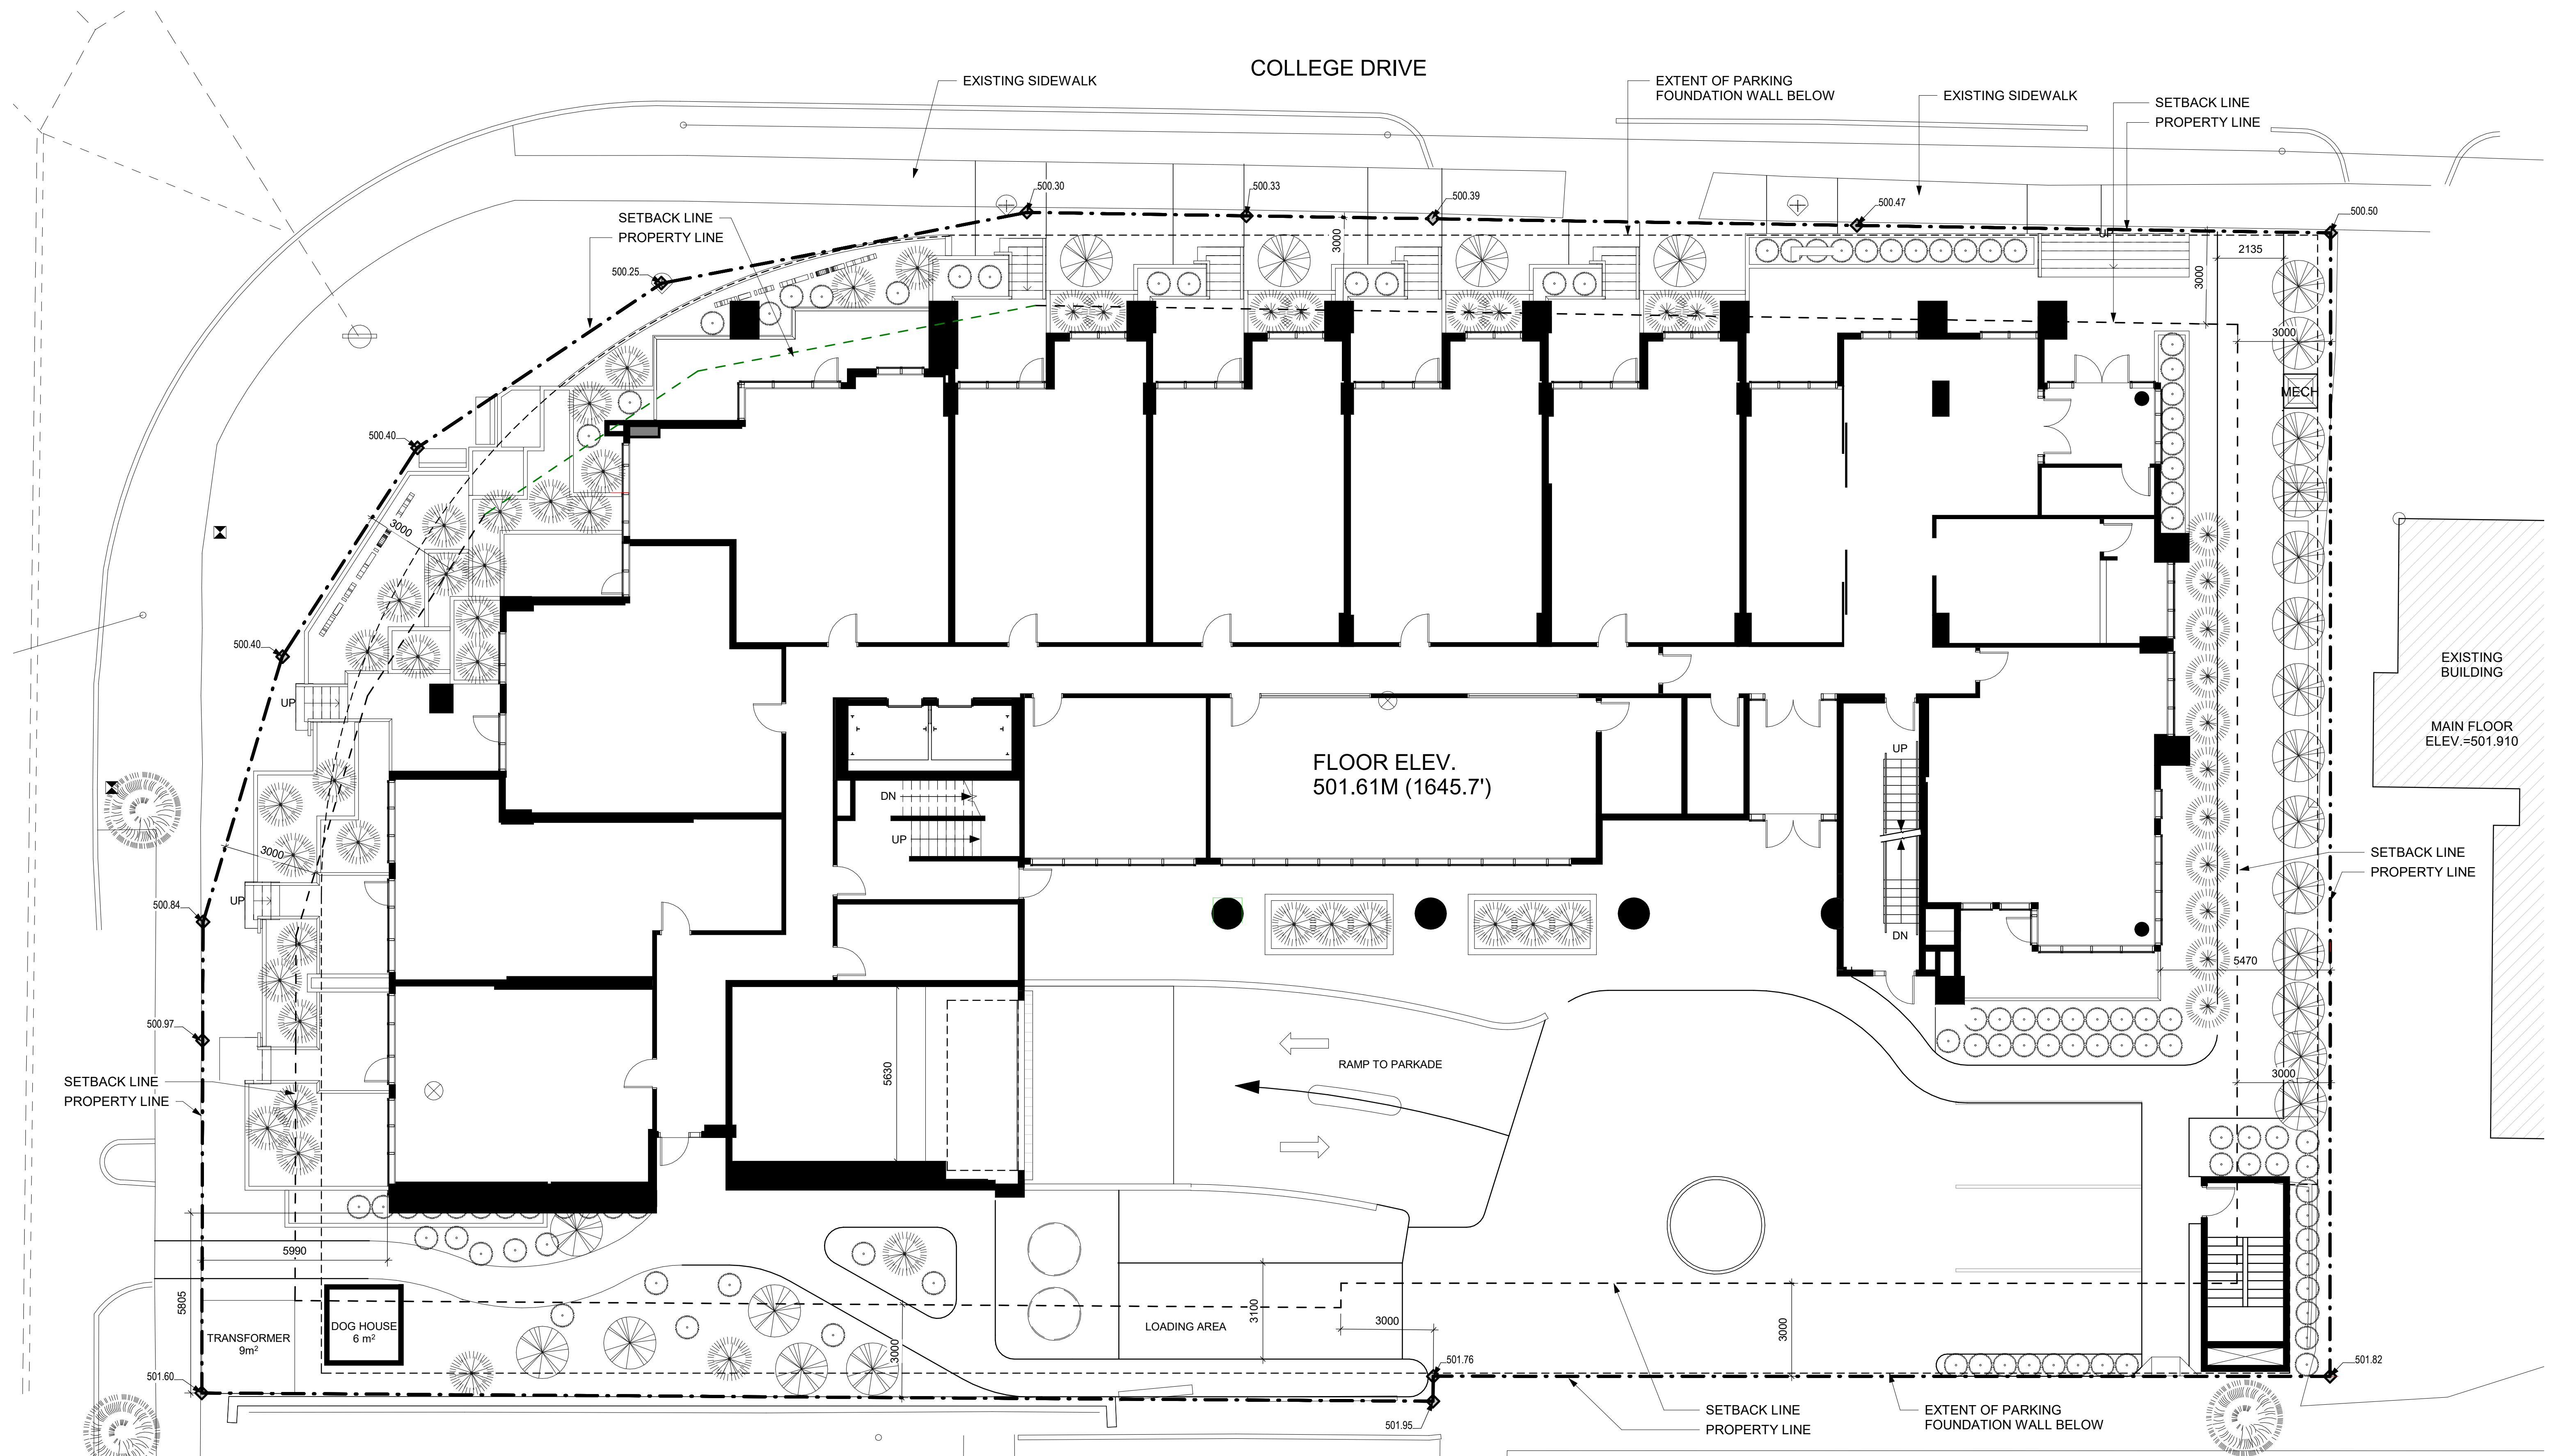


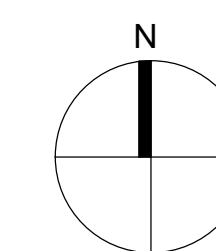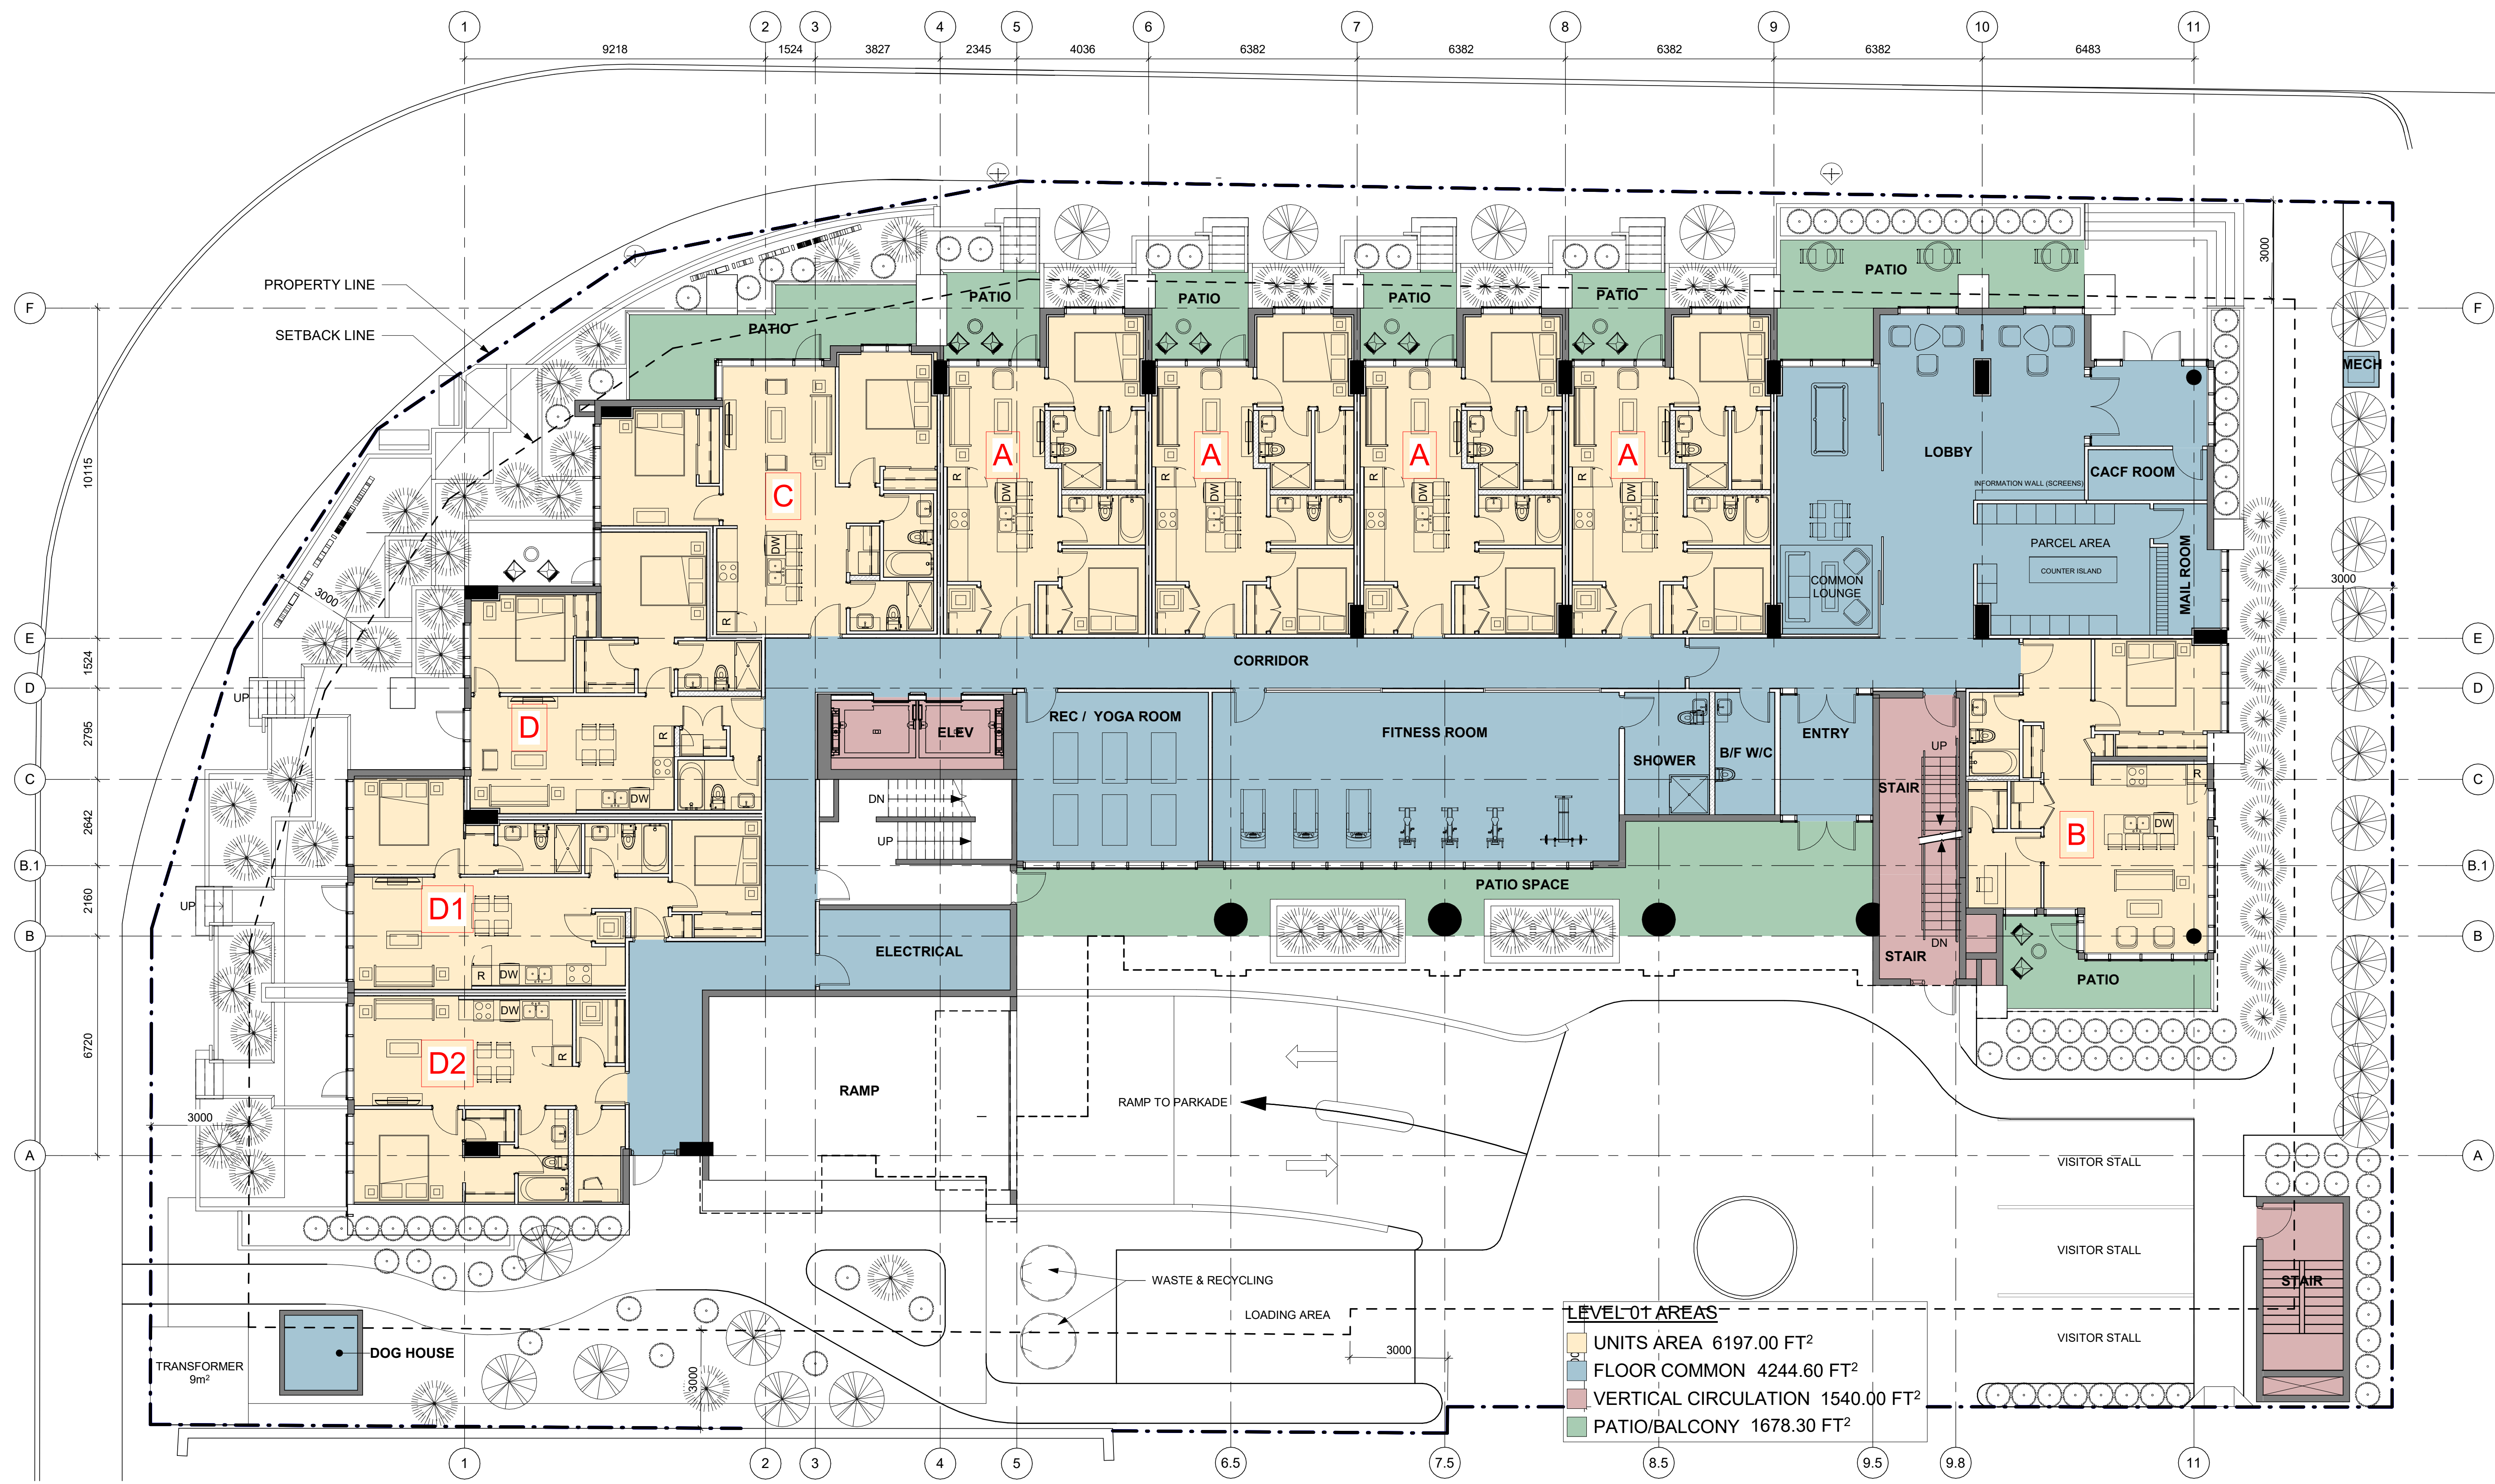







LEVEL 02-04 AREAS	
UNITS AREA	10112.00 FT ²
FLOOR COMMON	1123.15 FT ²
VERTICAL CIRCULATION	467.13 FT ²
PATIO/BALCONY	1283.50 FT ²
BALCONIES NOT INCLUDED ON LEVEL 04	

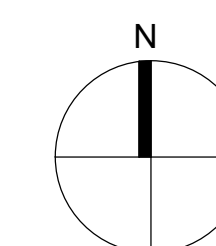


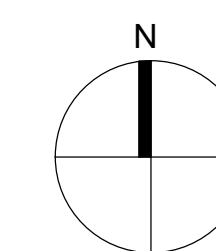


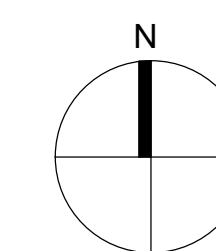

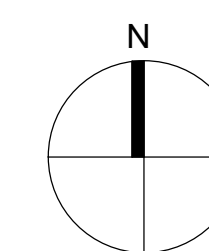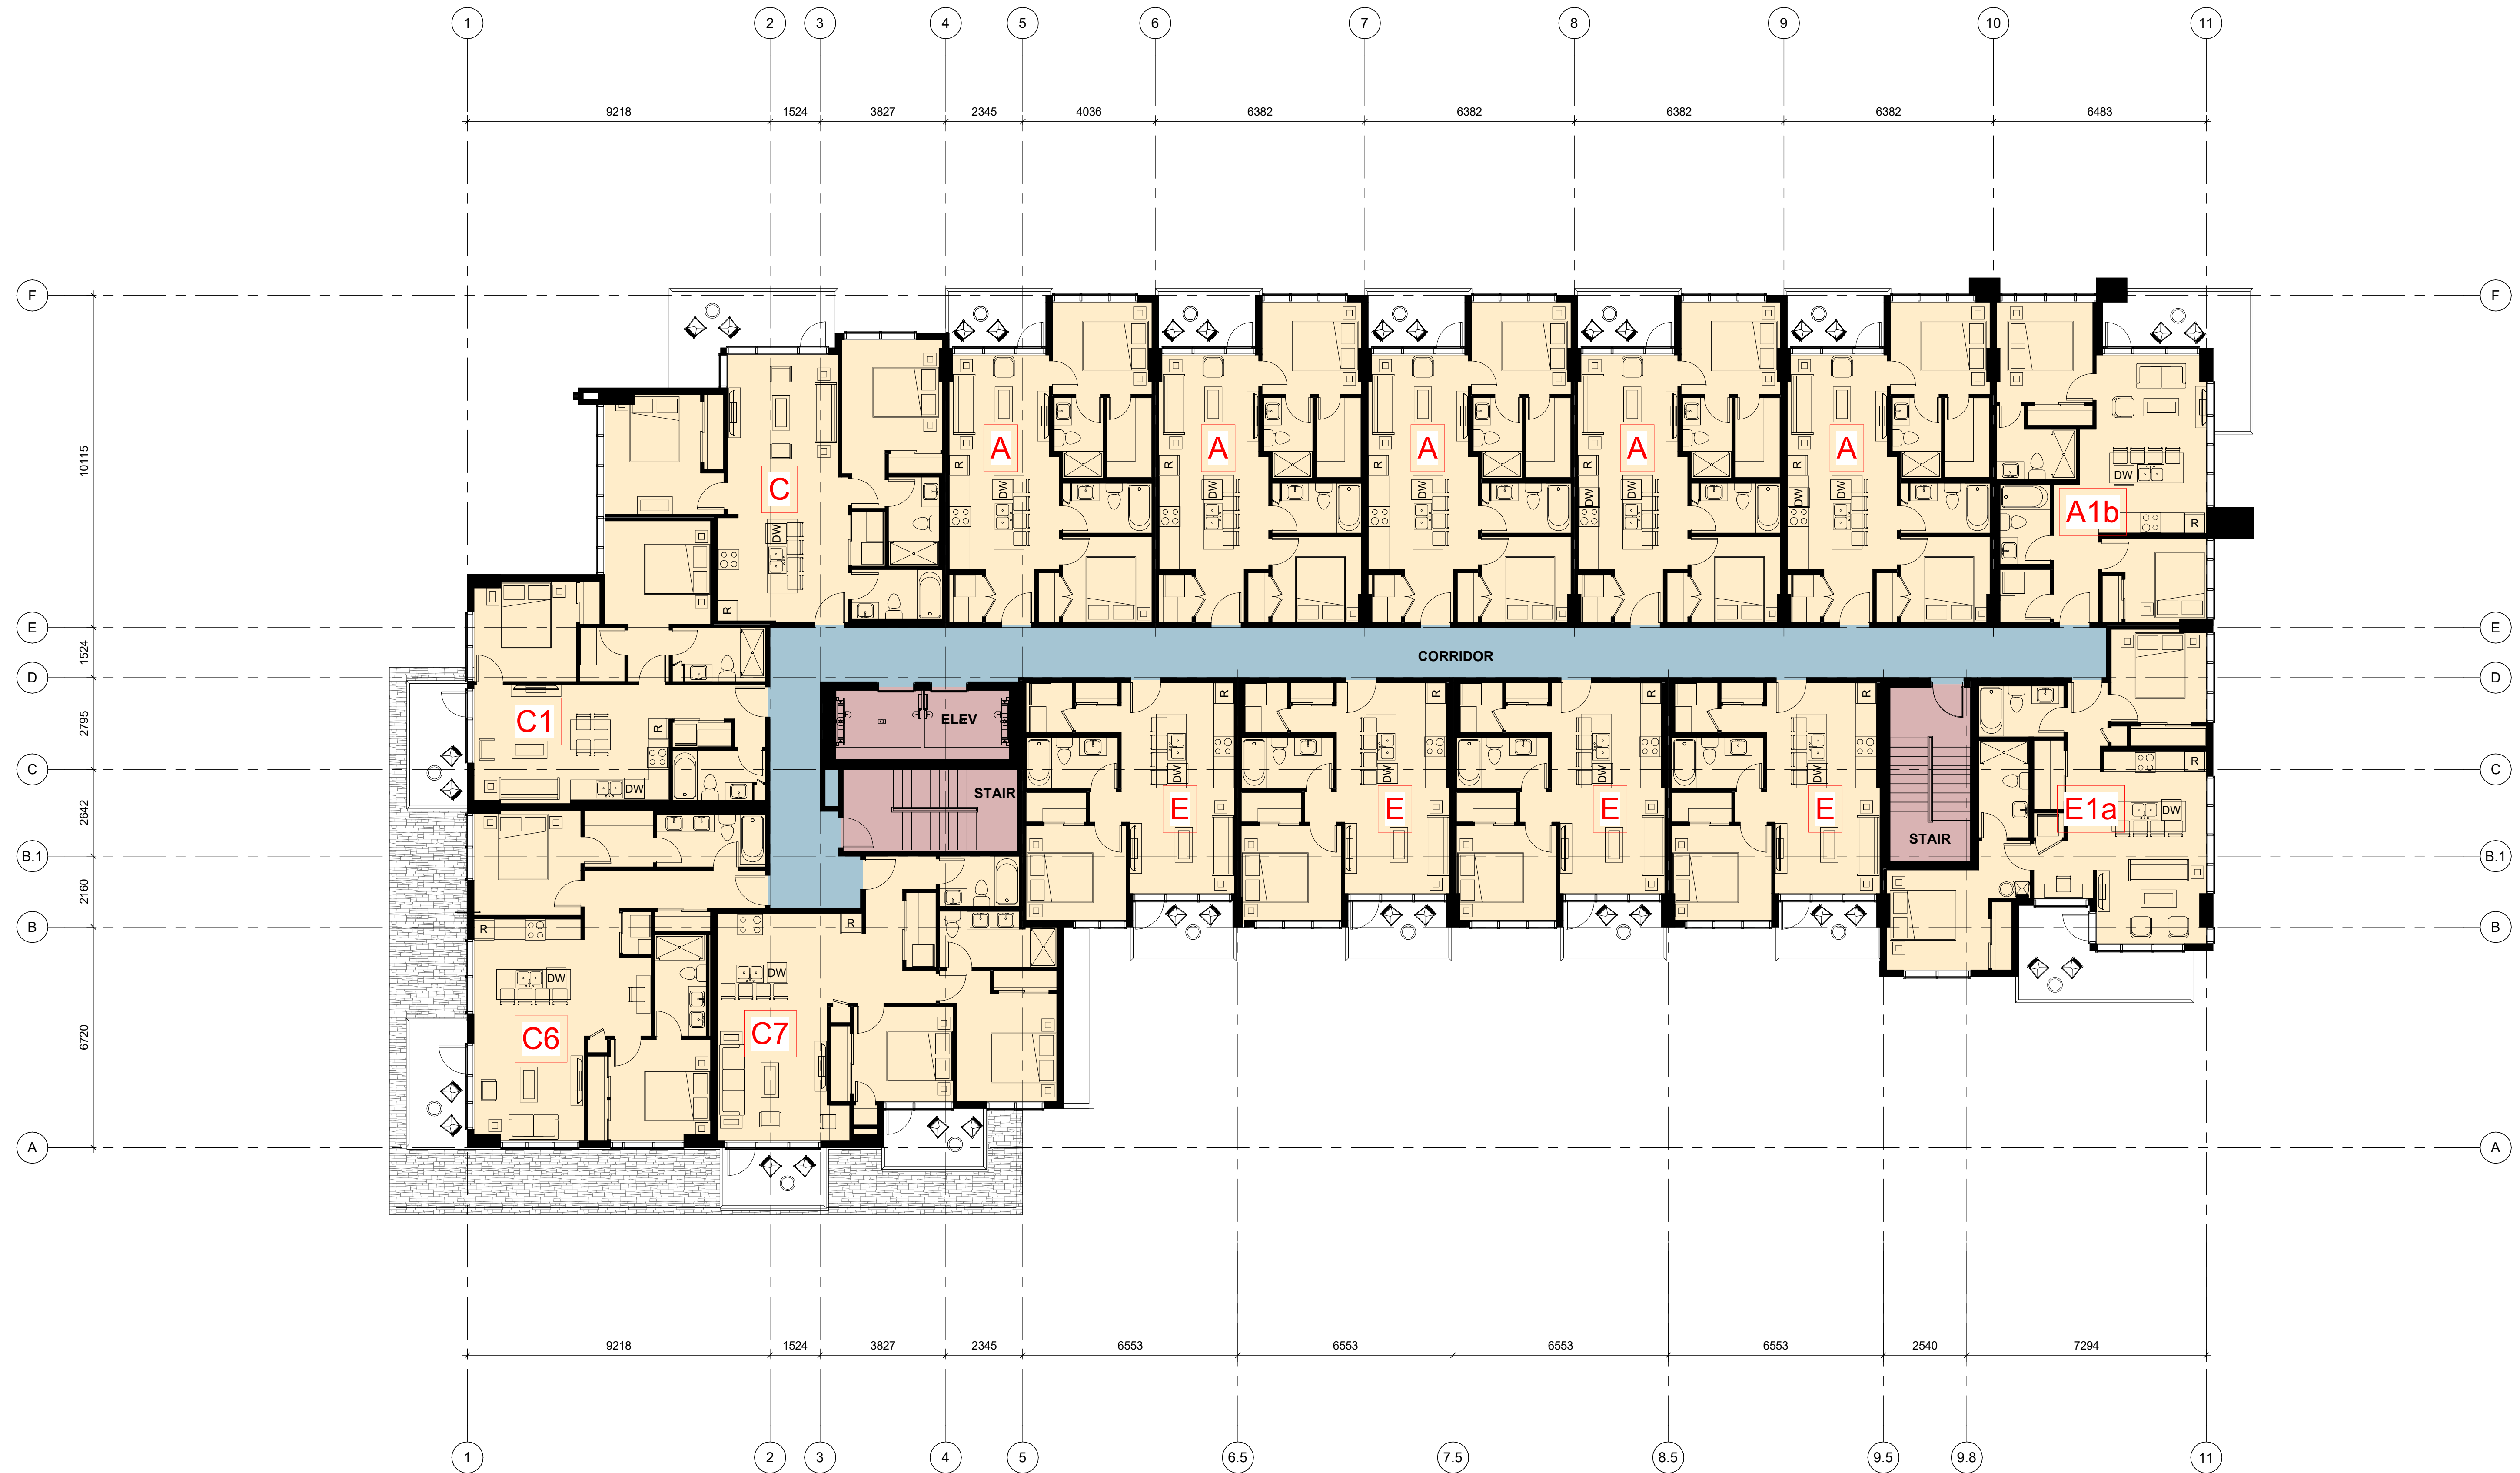

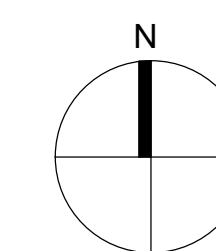


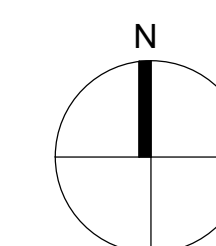


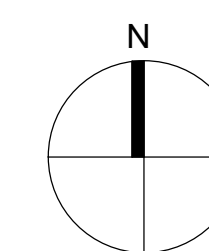





LEVEL 12
CLARENCE COLLEGE
1006 COLLEGE DRIVE
SASKATOON, SASKATCHEWAN

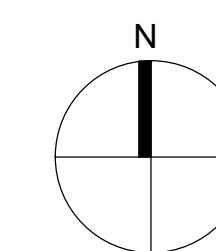


Issue: REVIEW
Date: 2022-06-16
Project No: 137569
Scale: 1 : 100

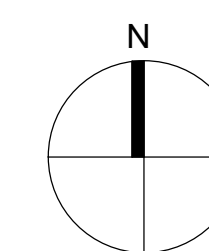
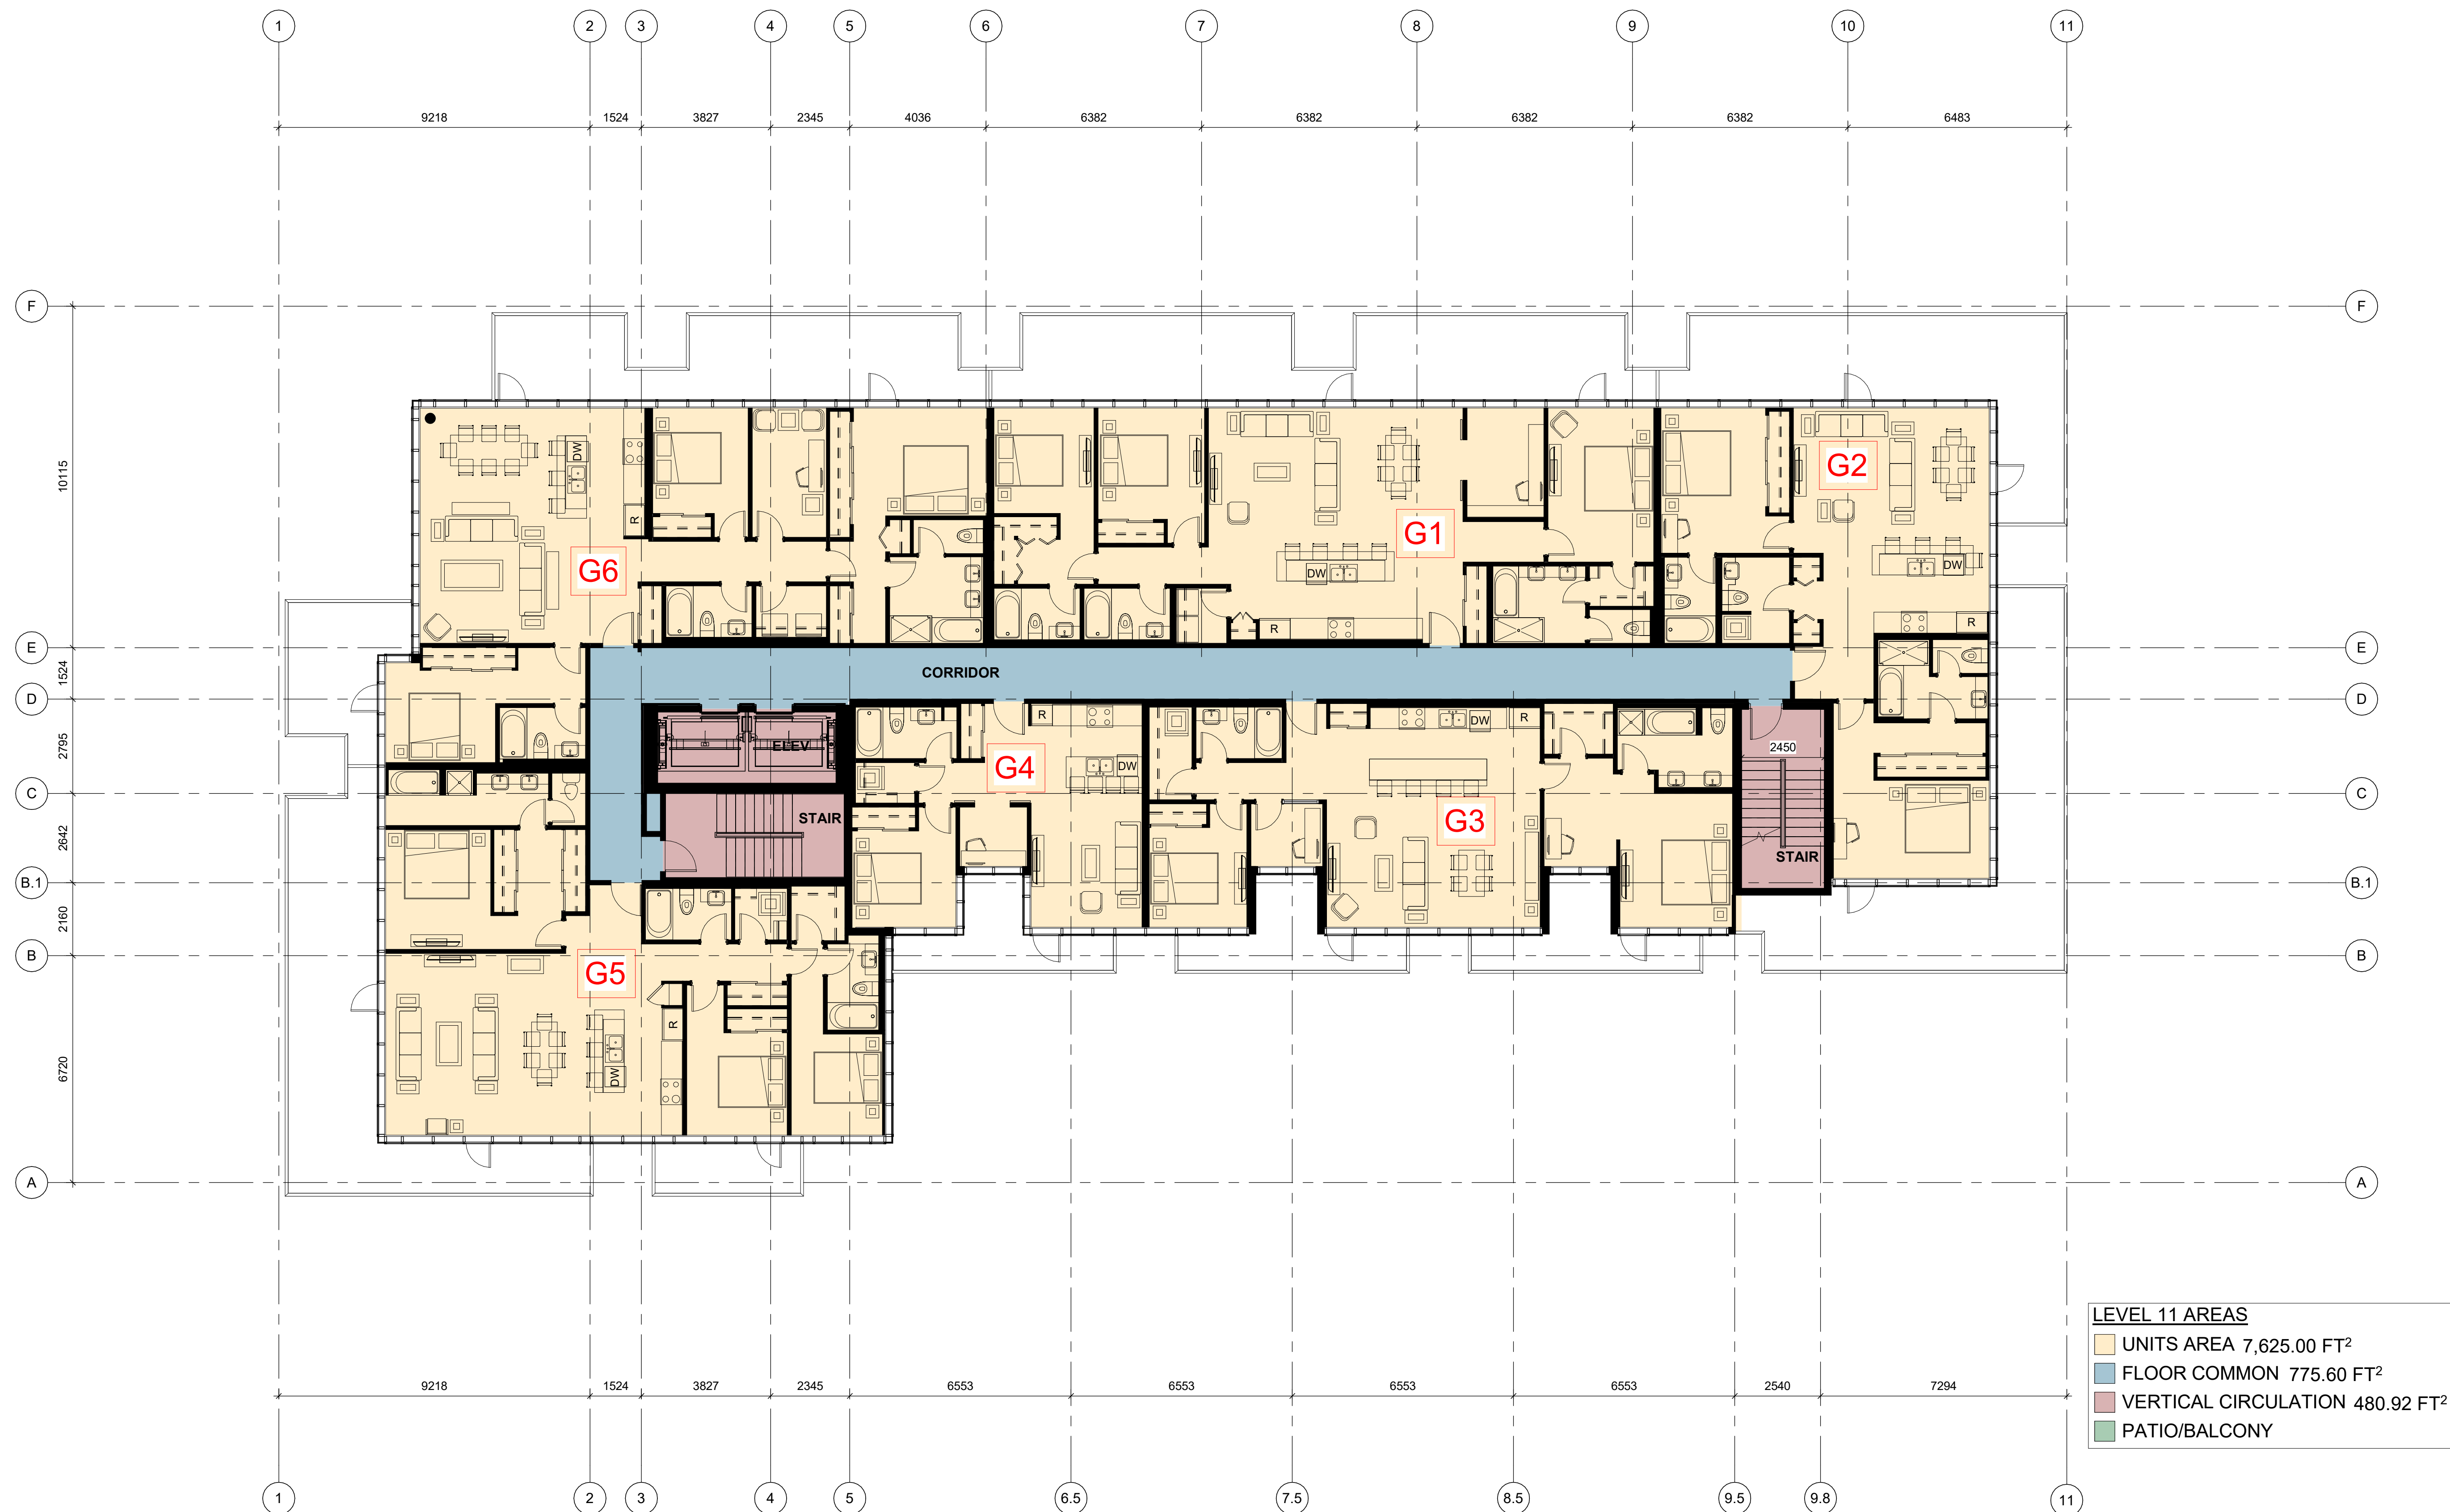



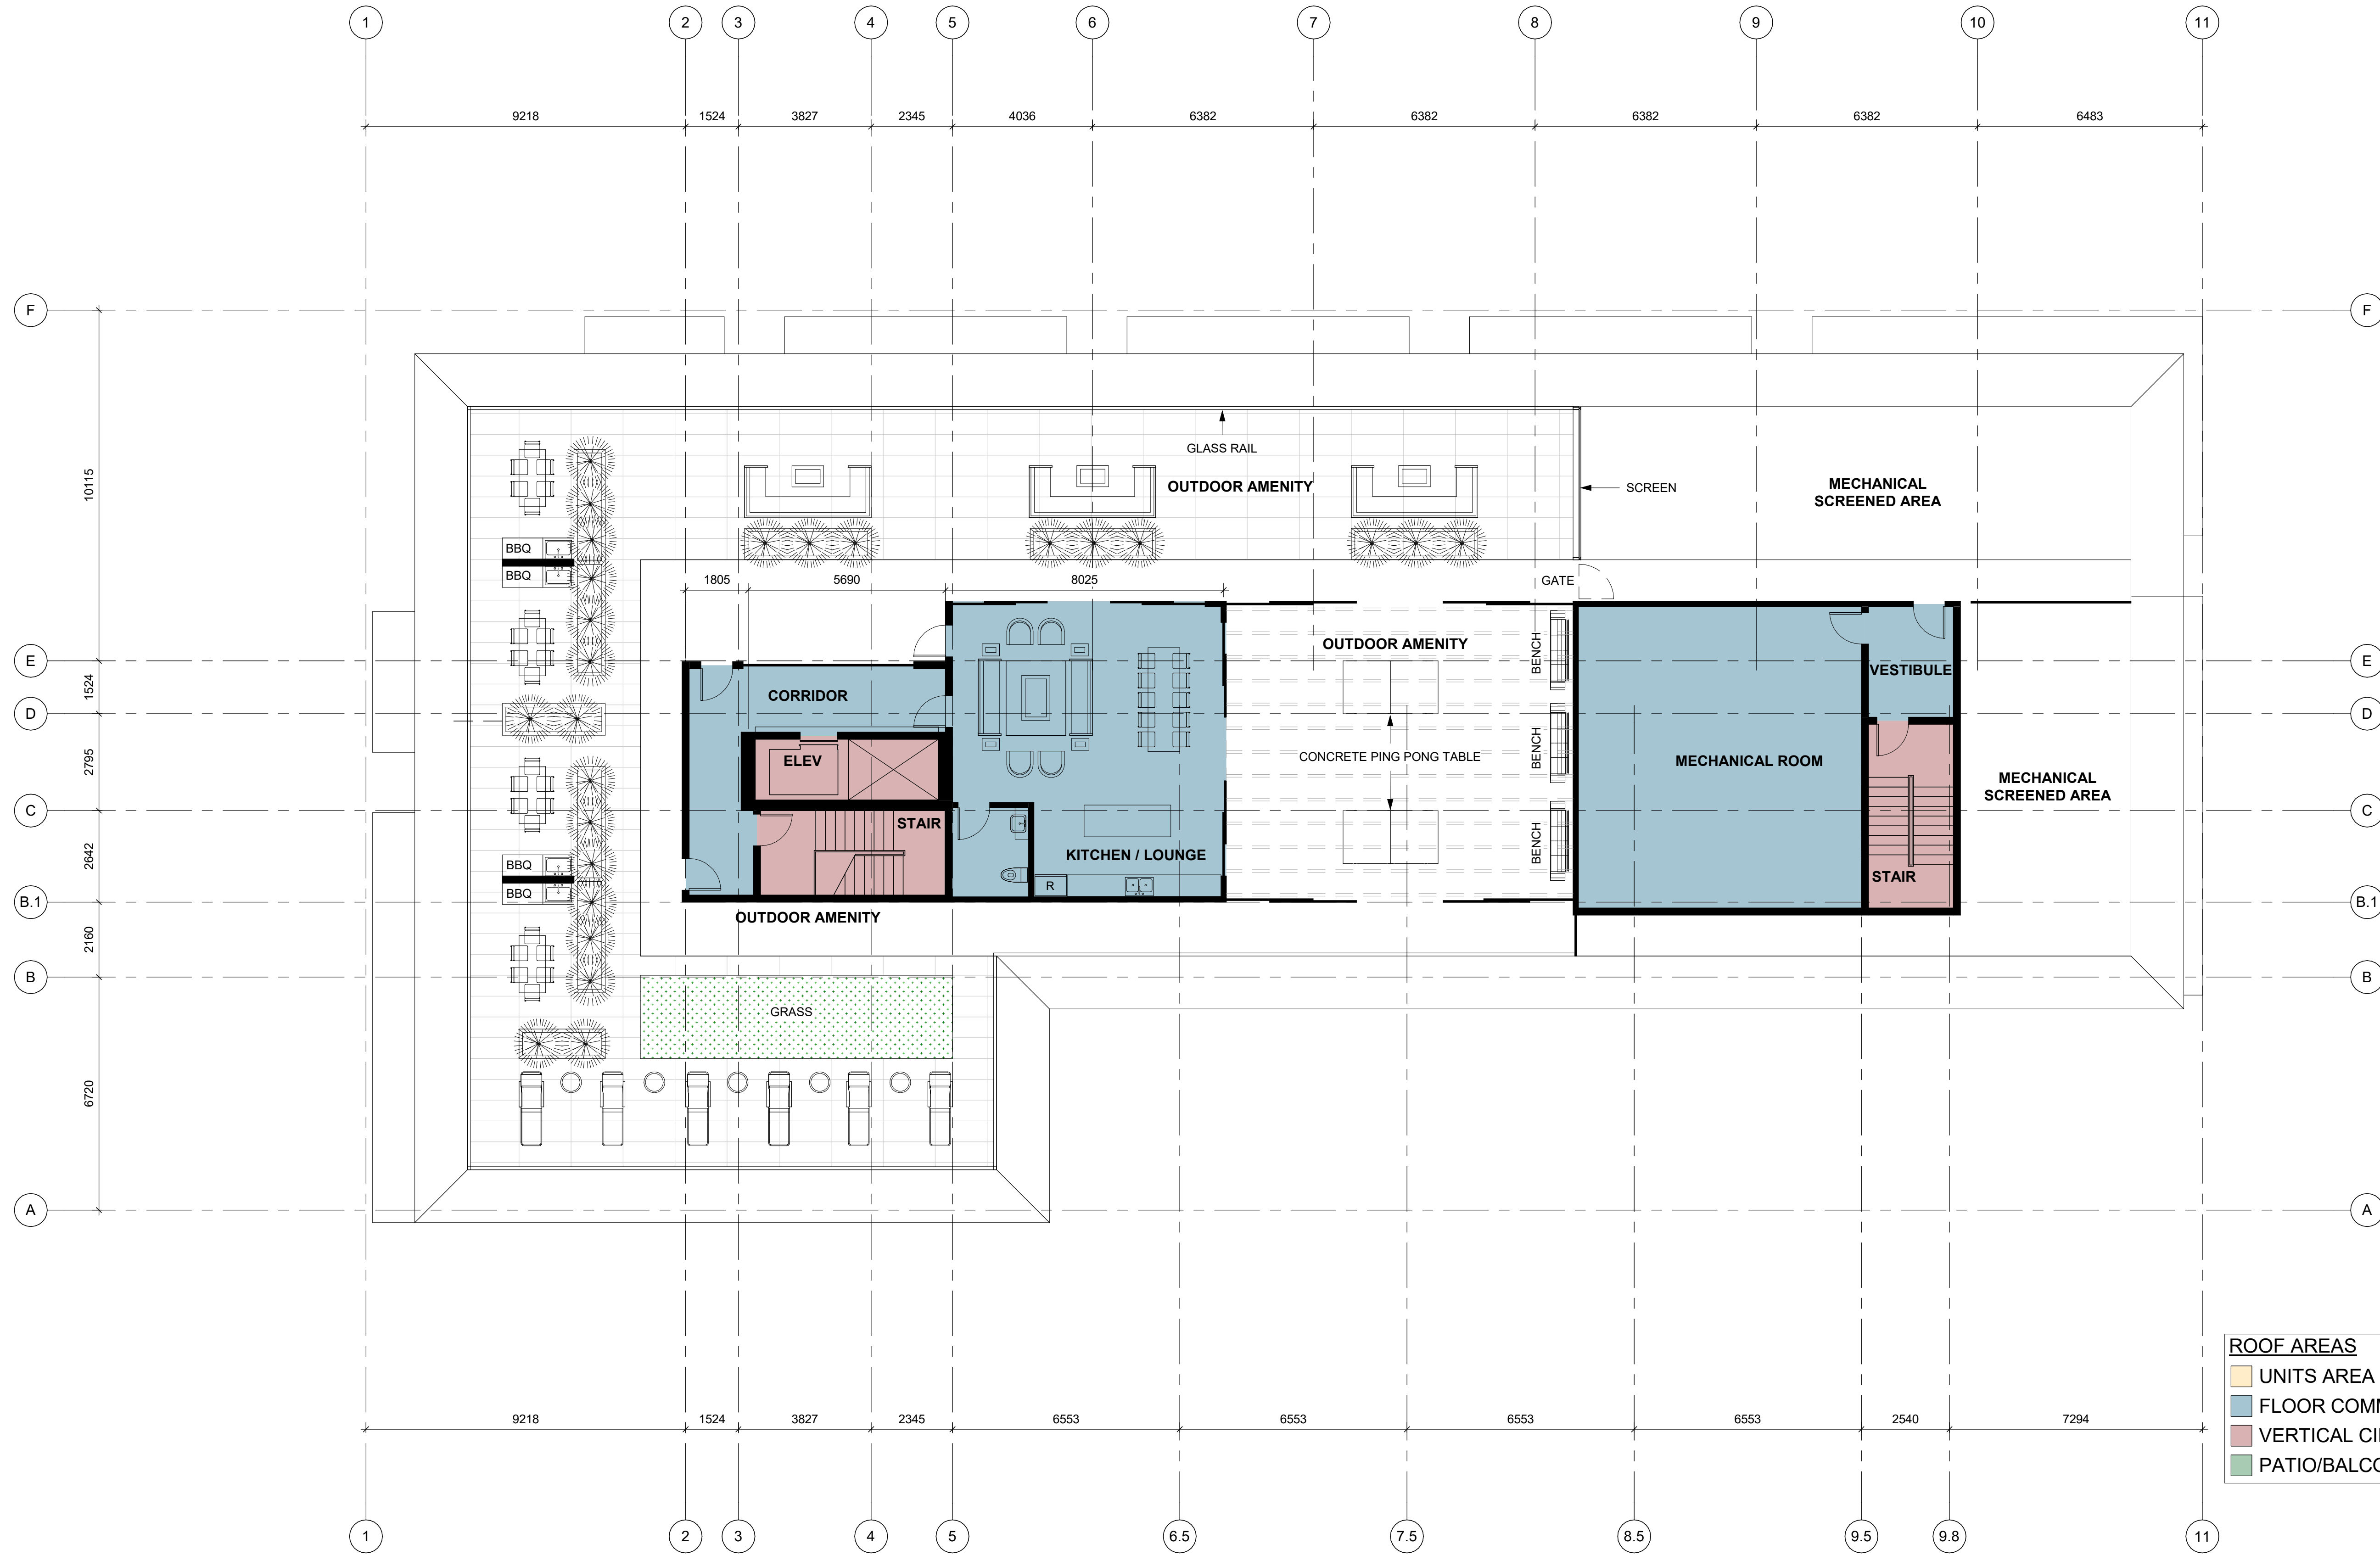


ROOF AREAS



- UNITS AREA
- FLOOR COMMON 1908.79 FT²
- VERTICAL CIRCULATION 440.10 FT²
- PATIO/BALCONY

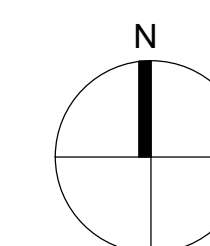


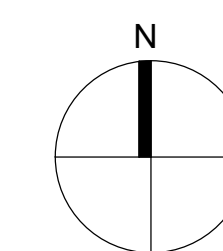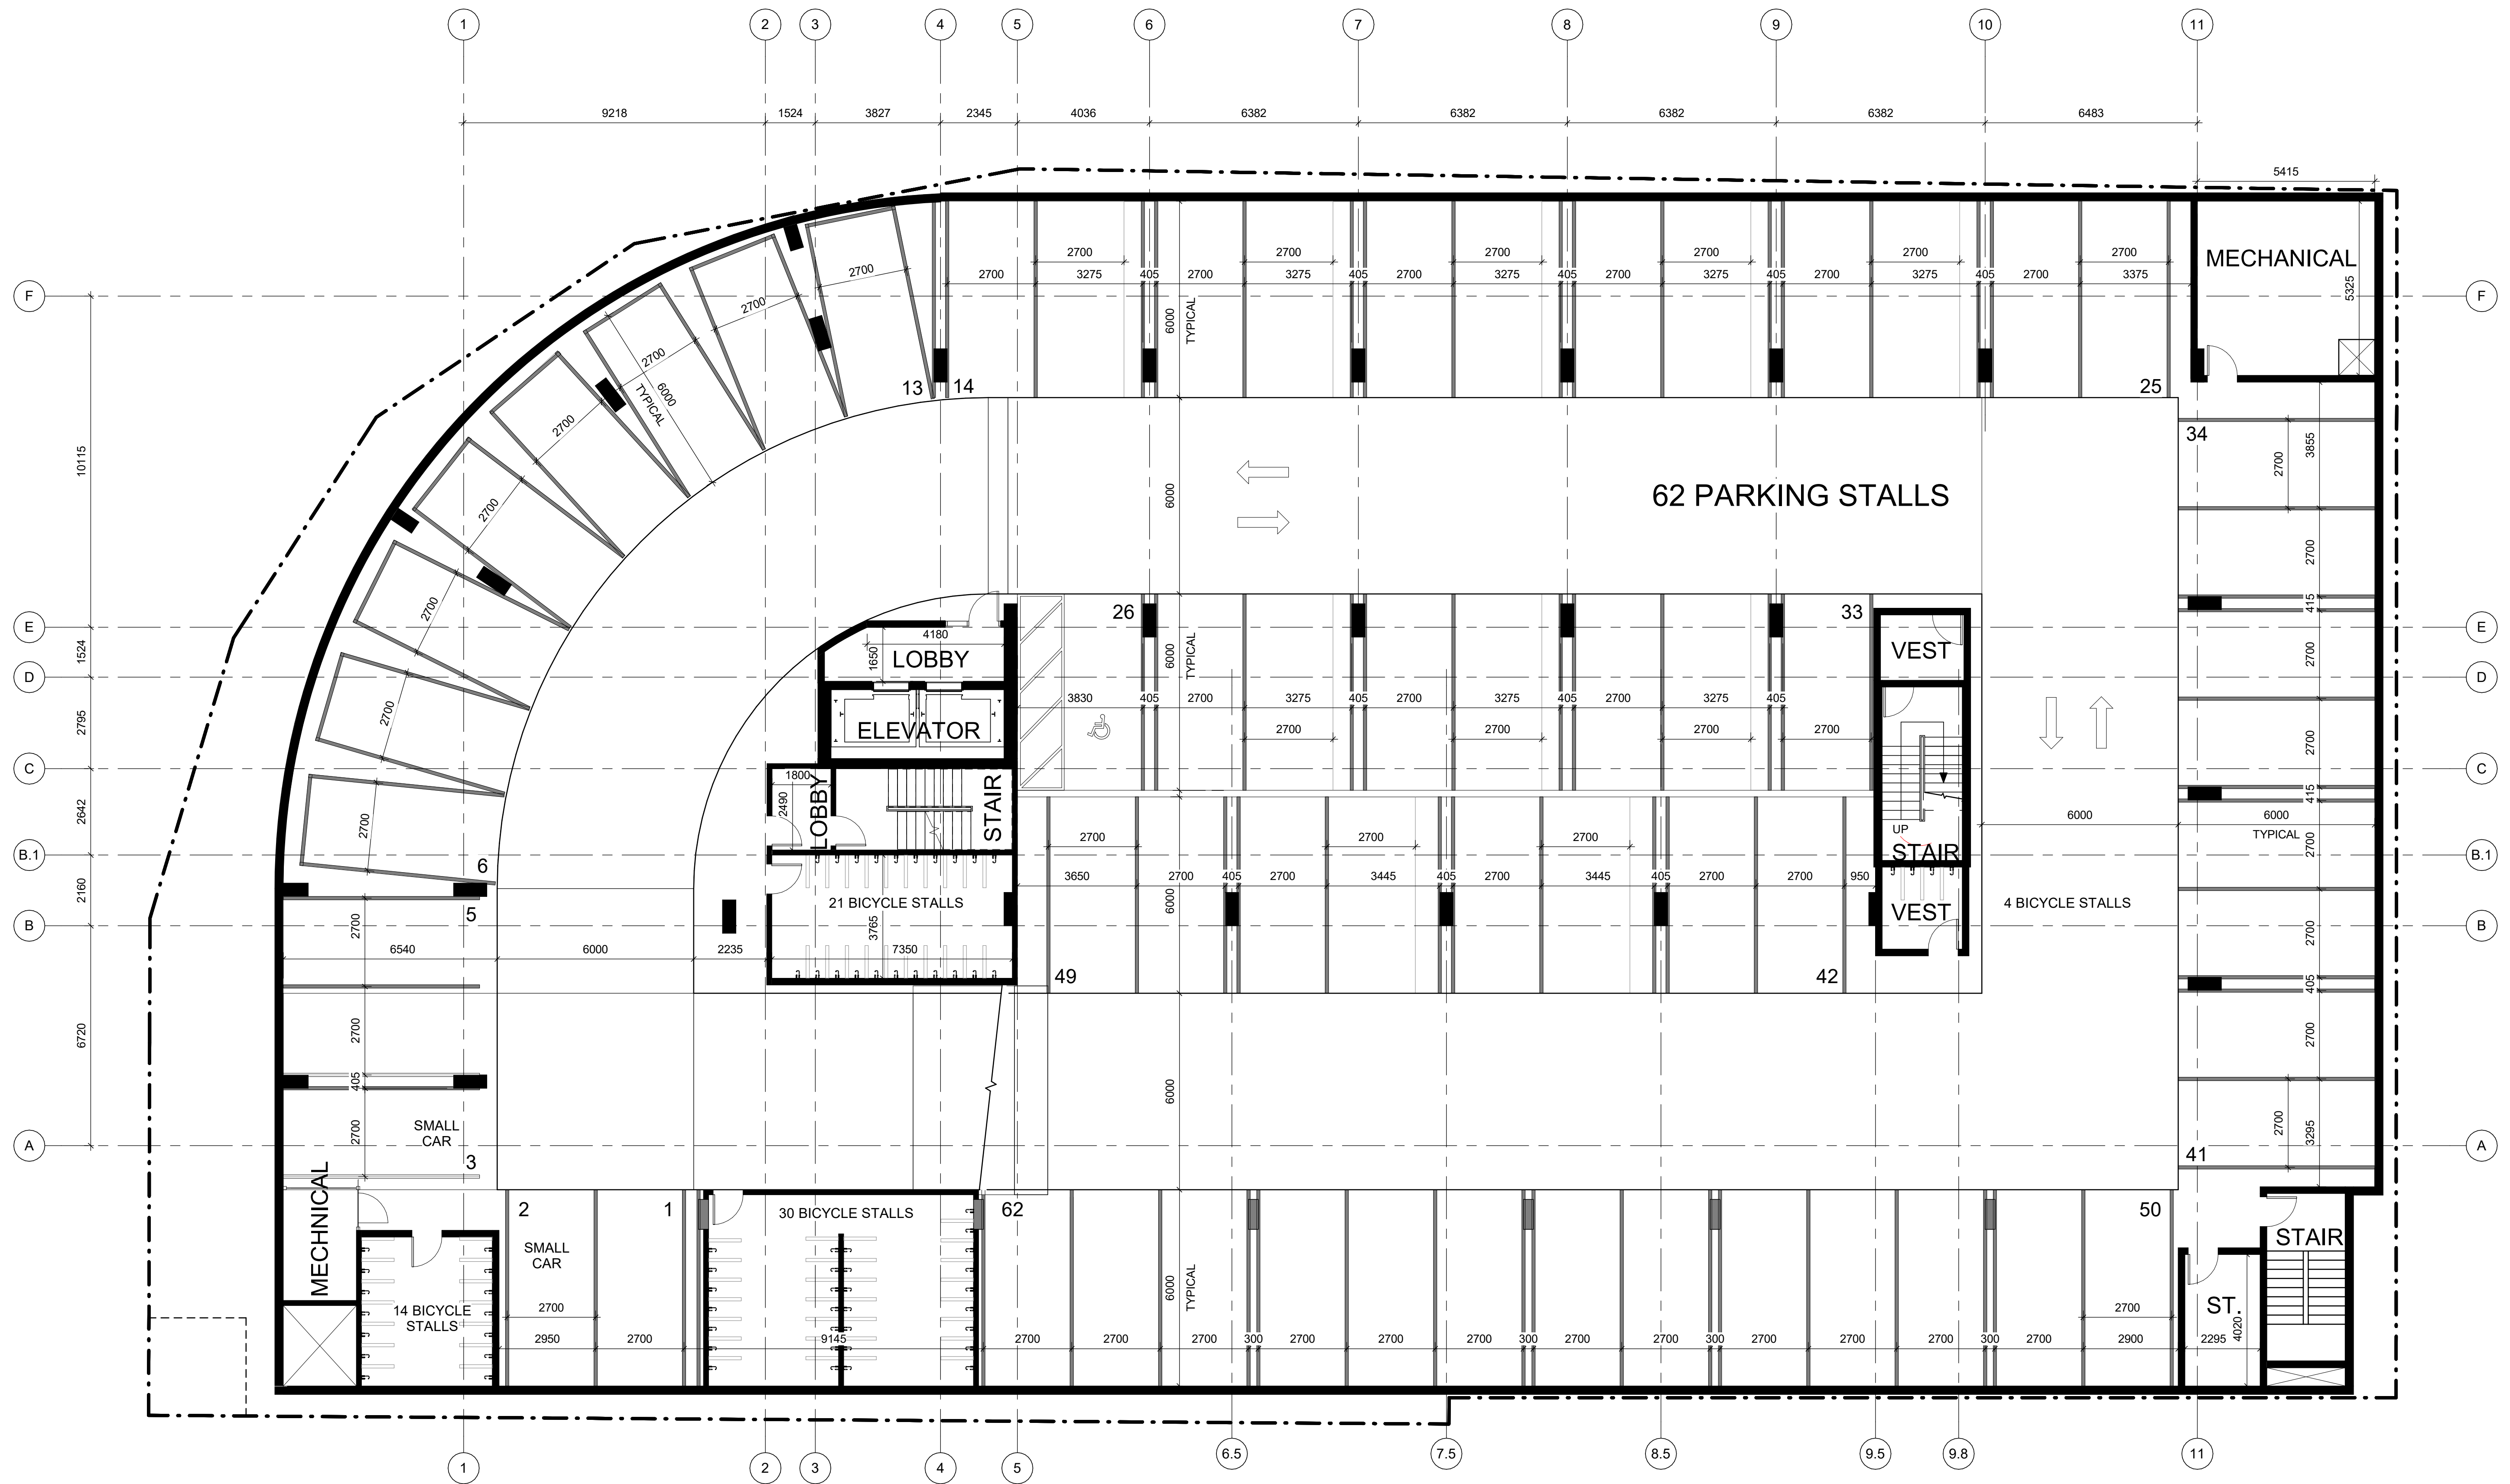

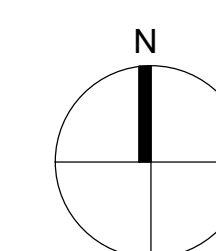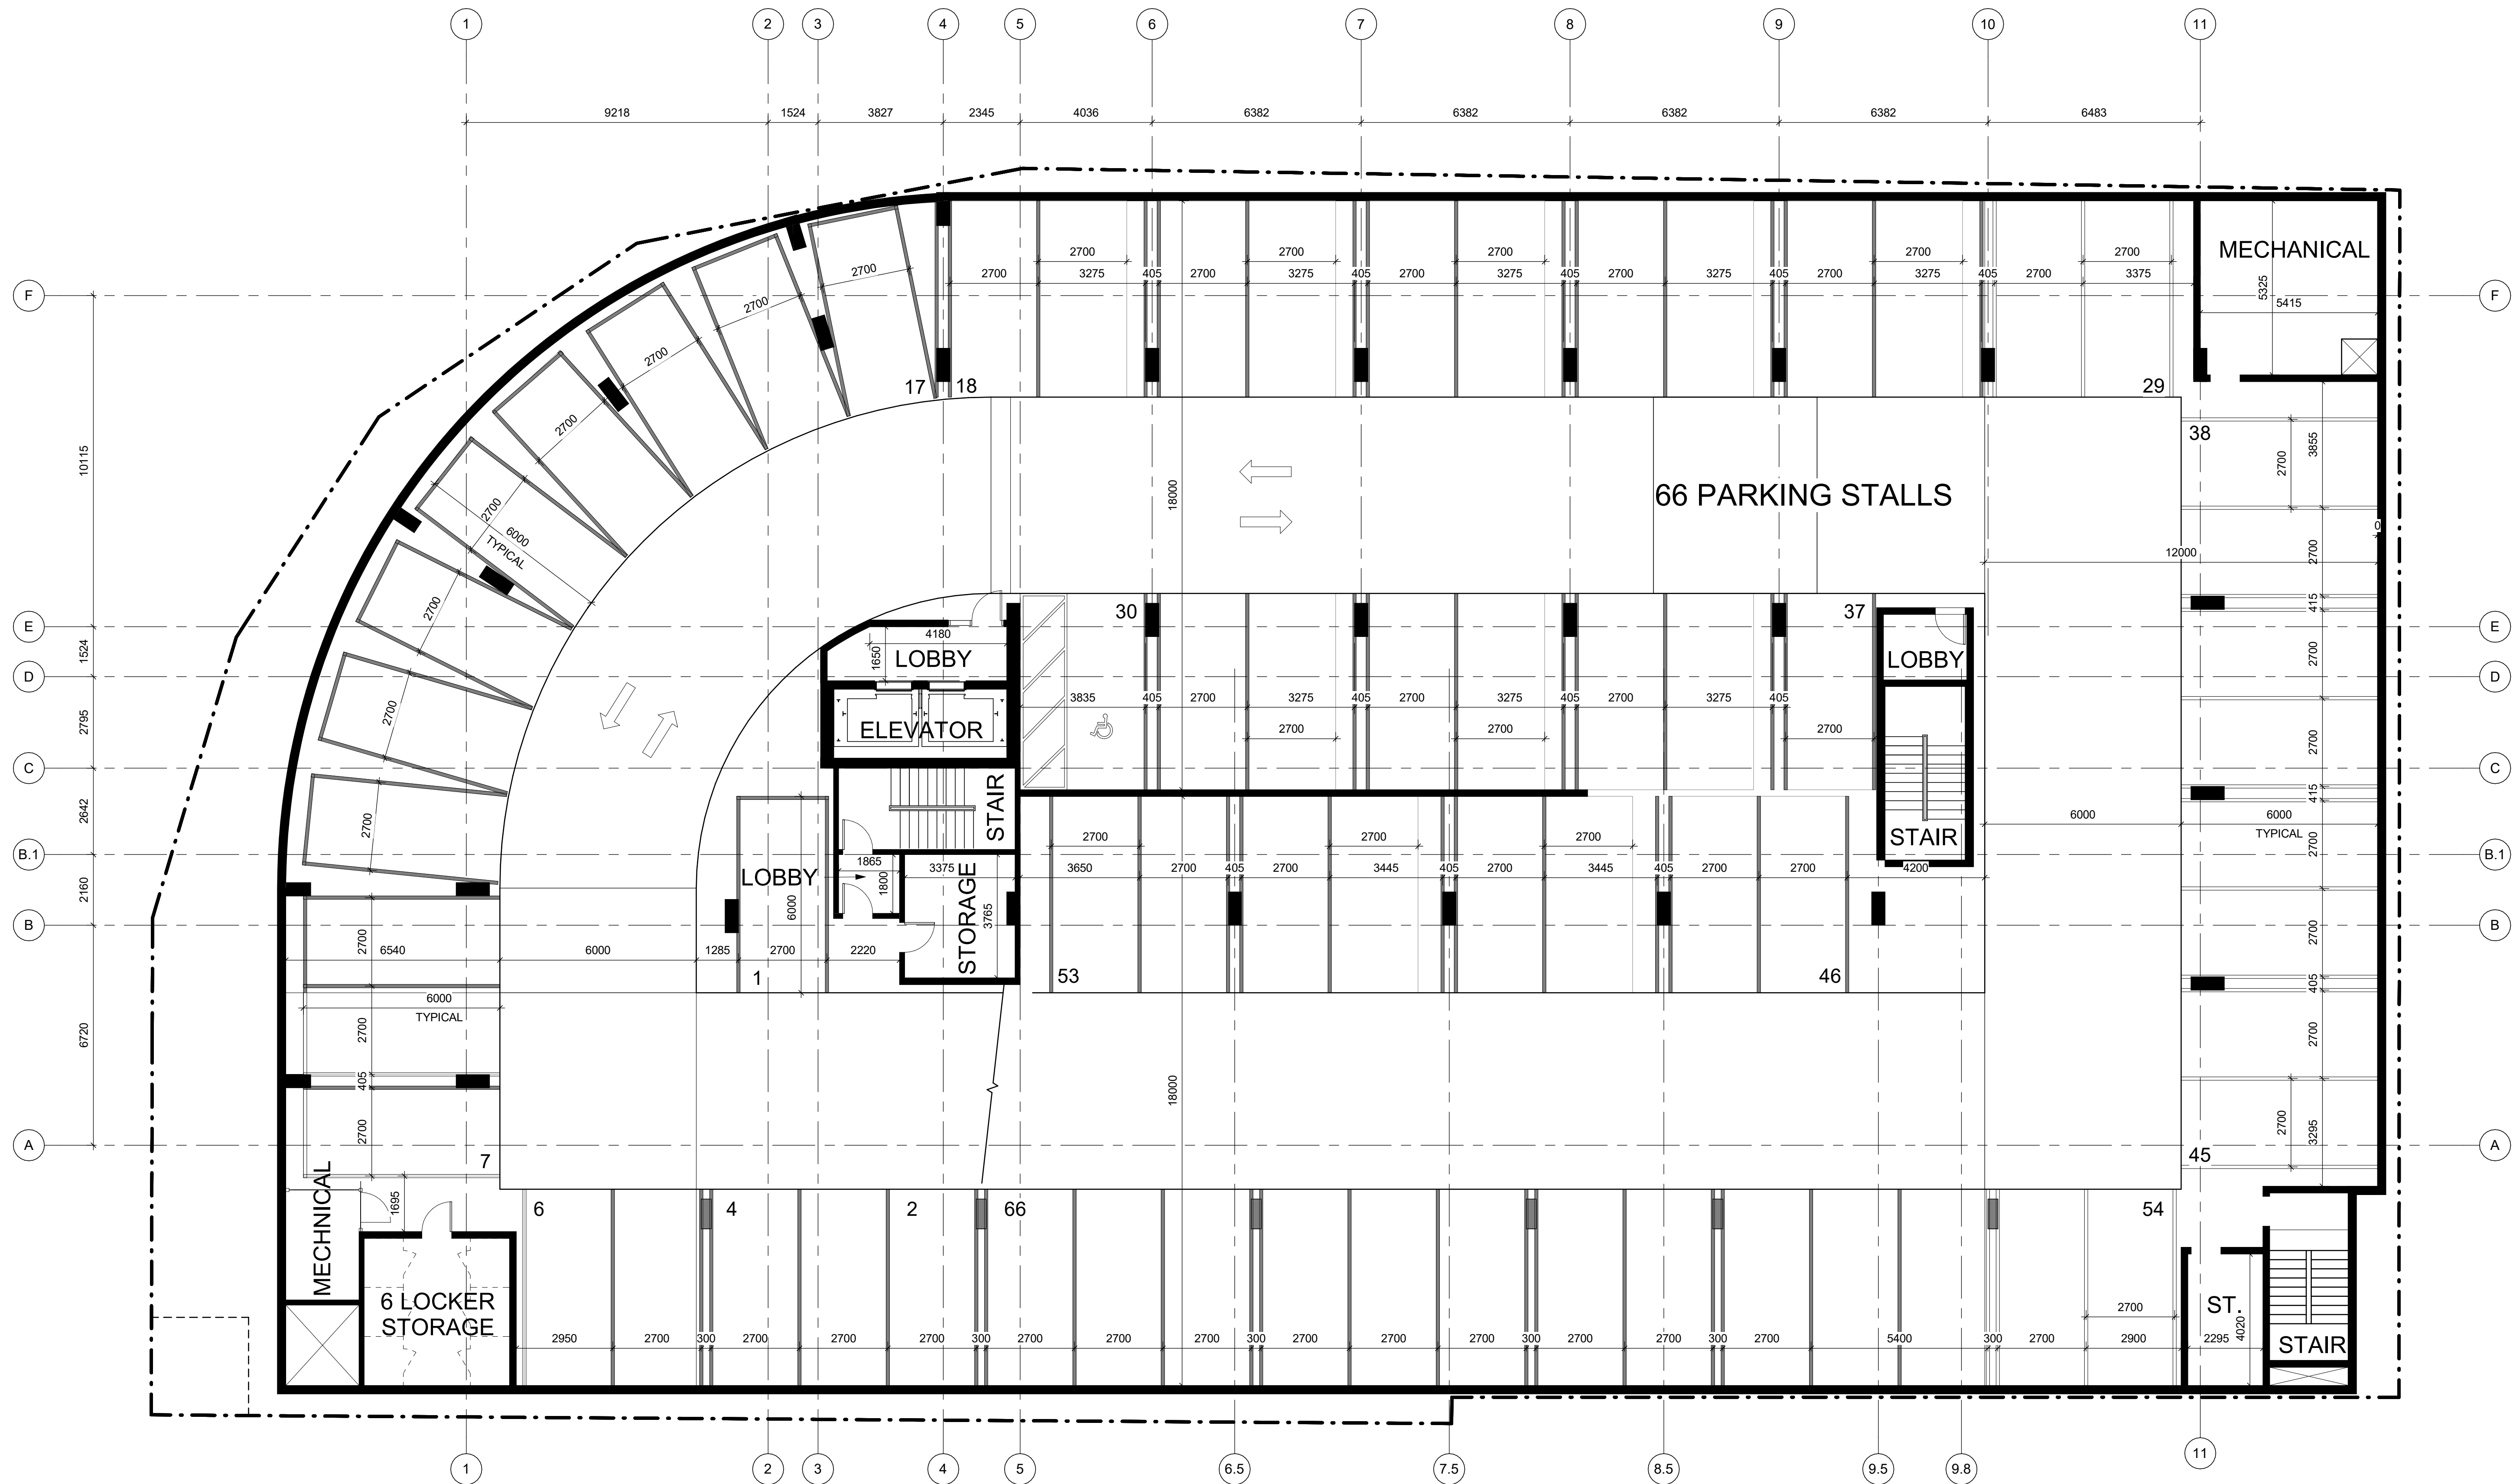



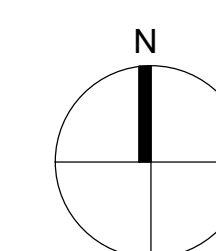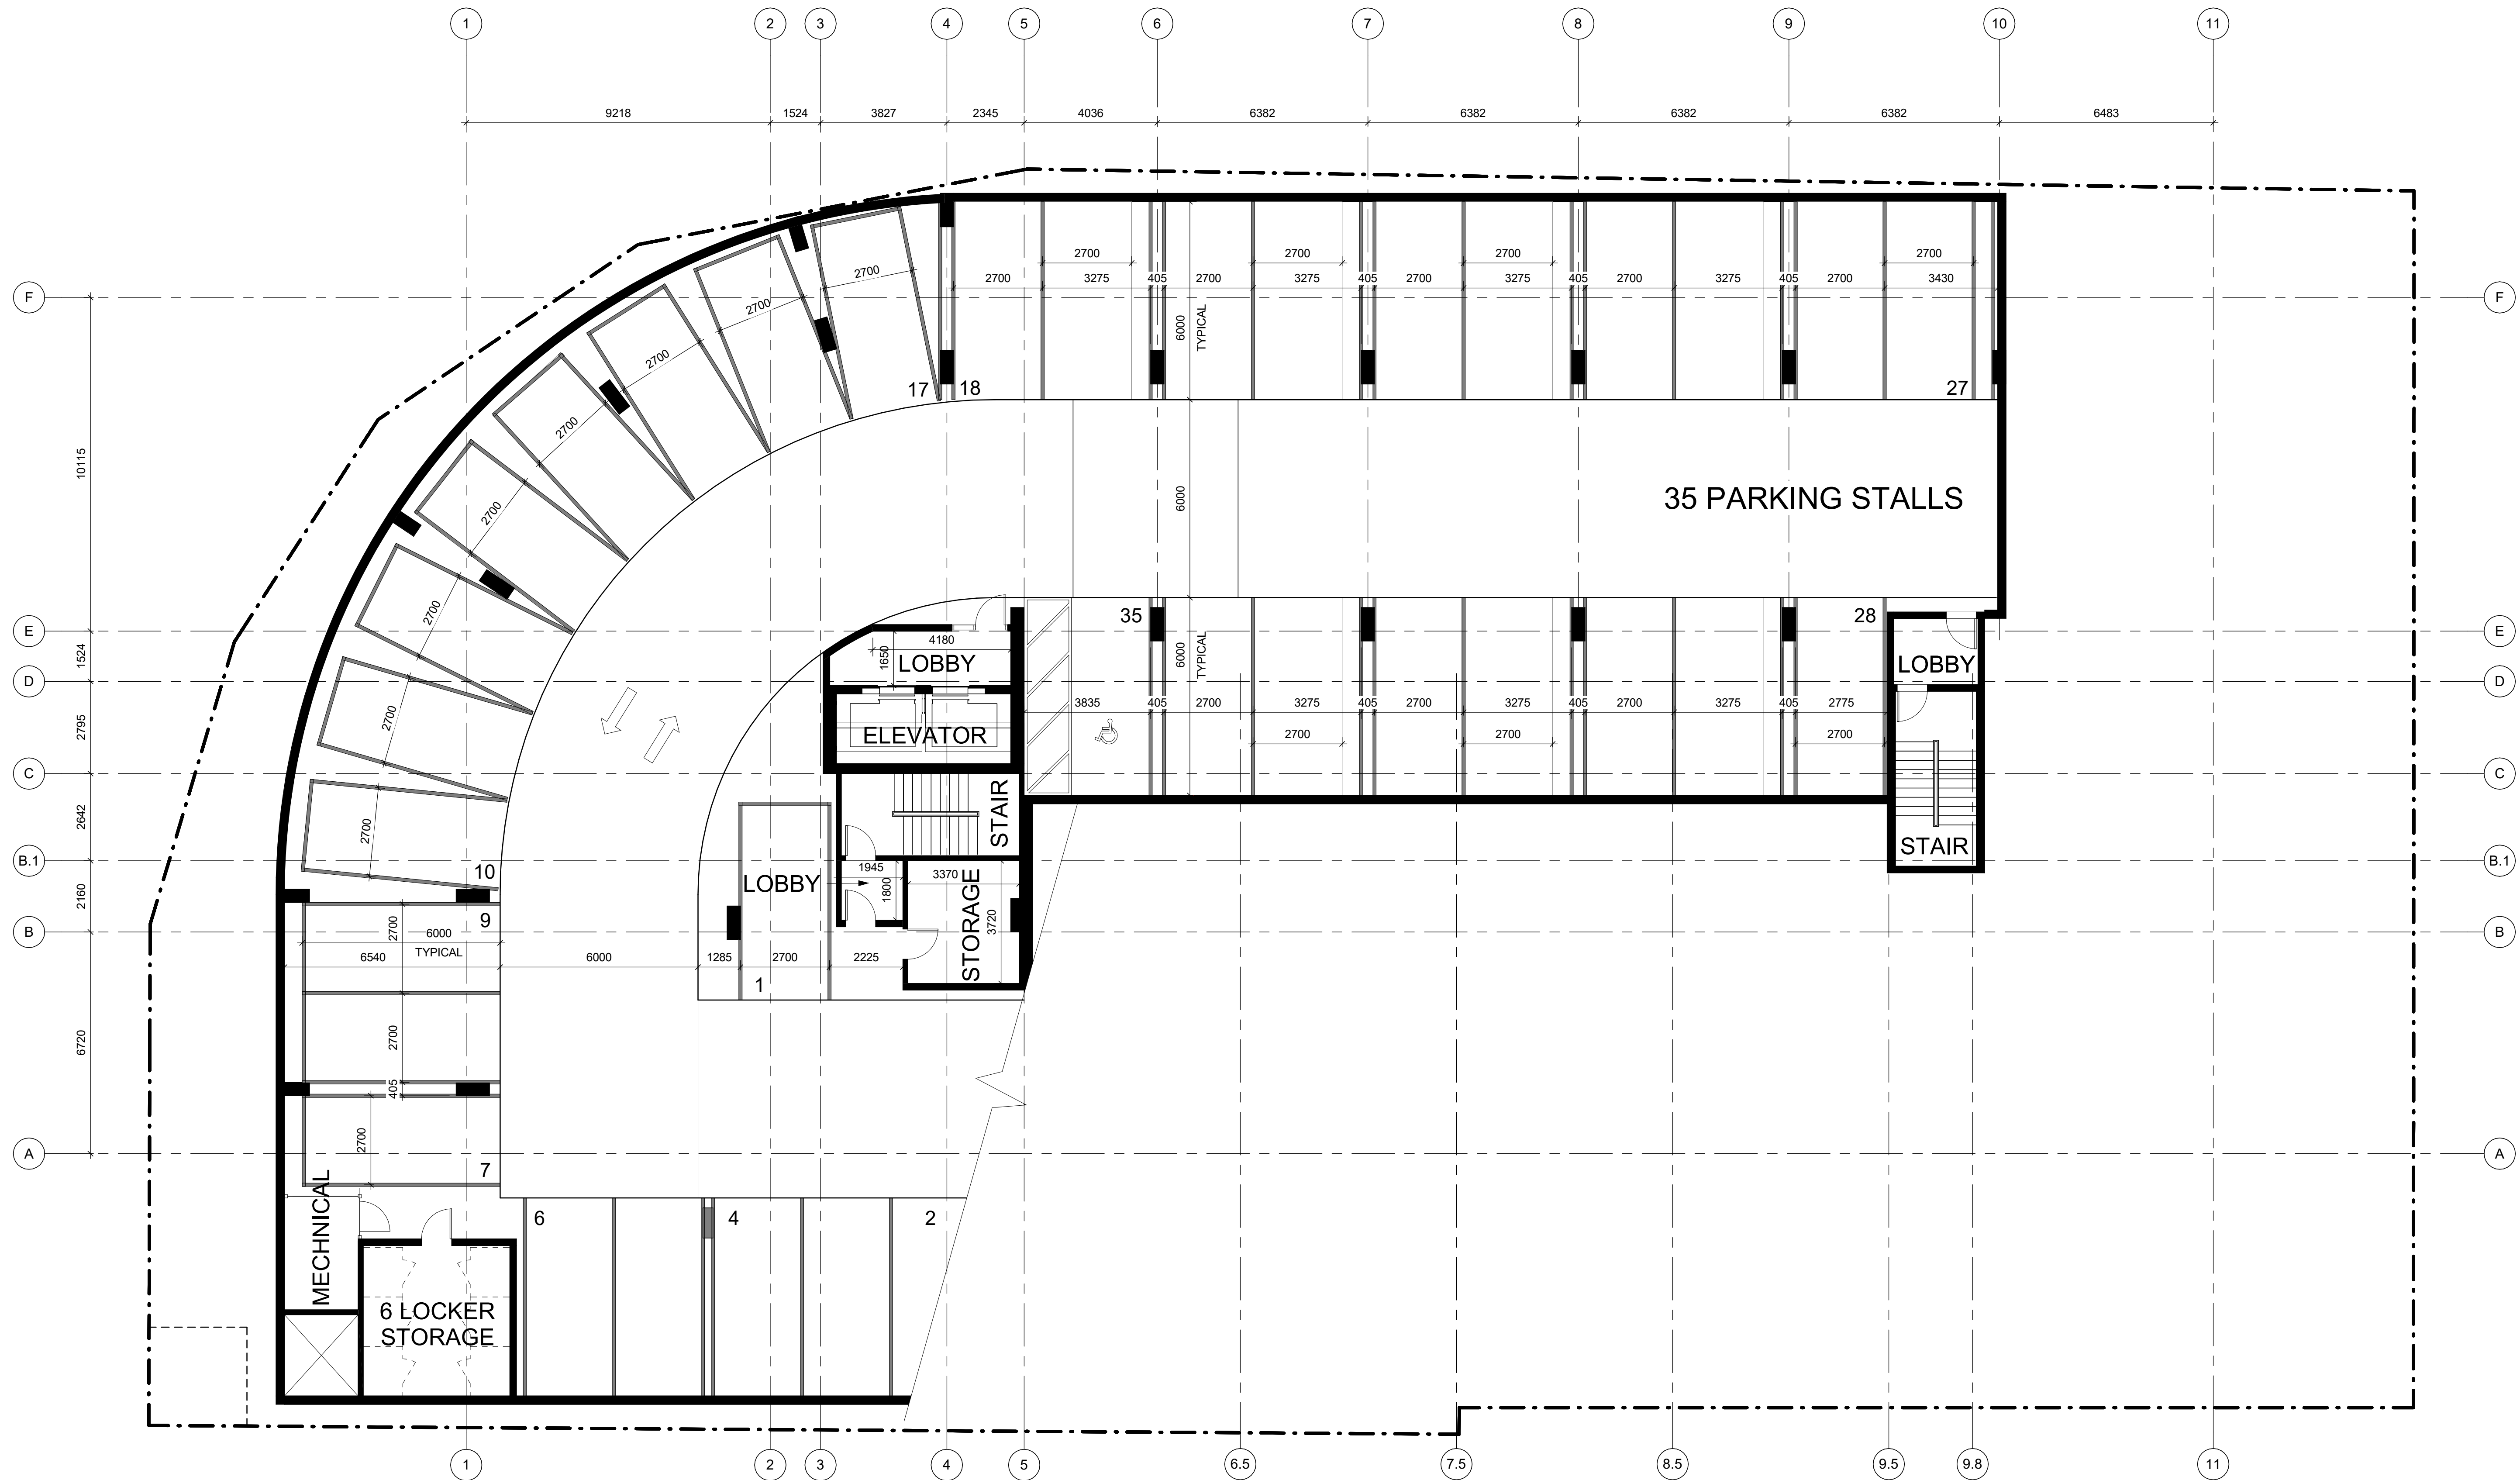


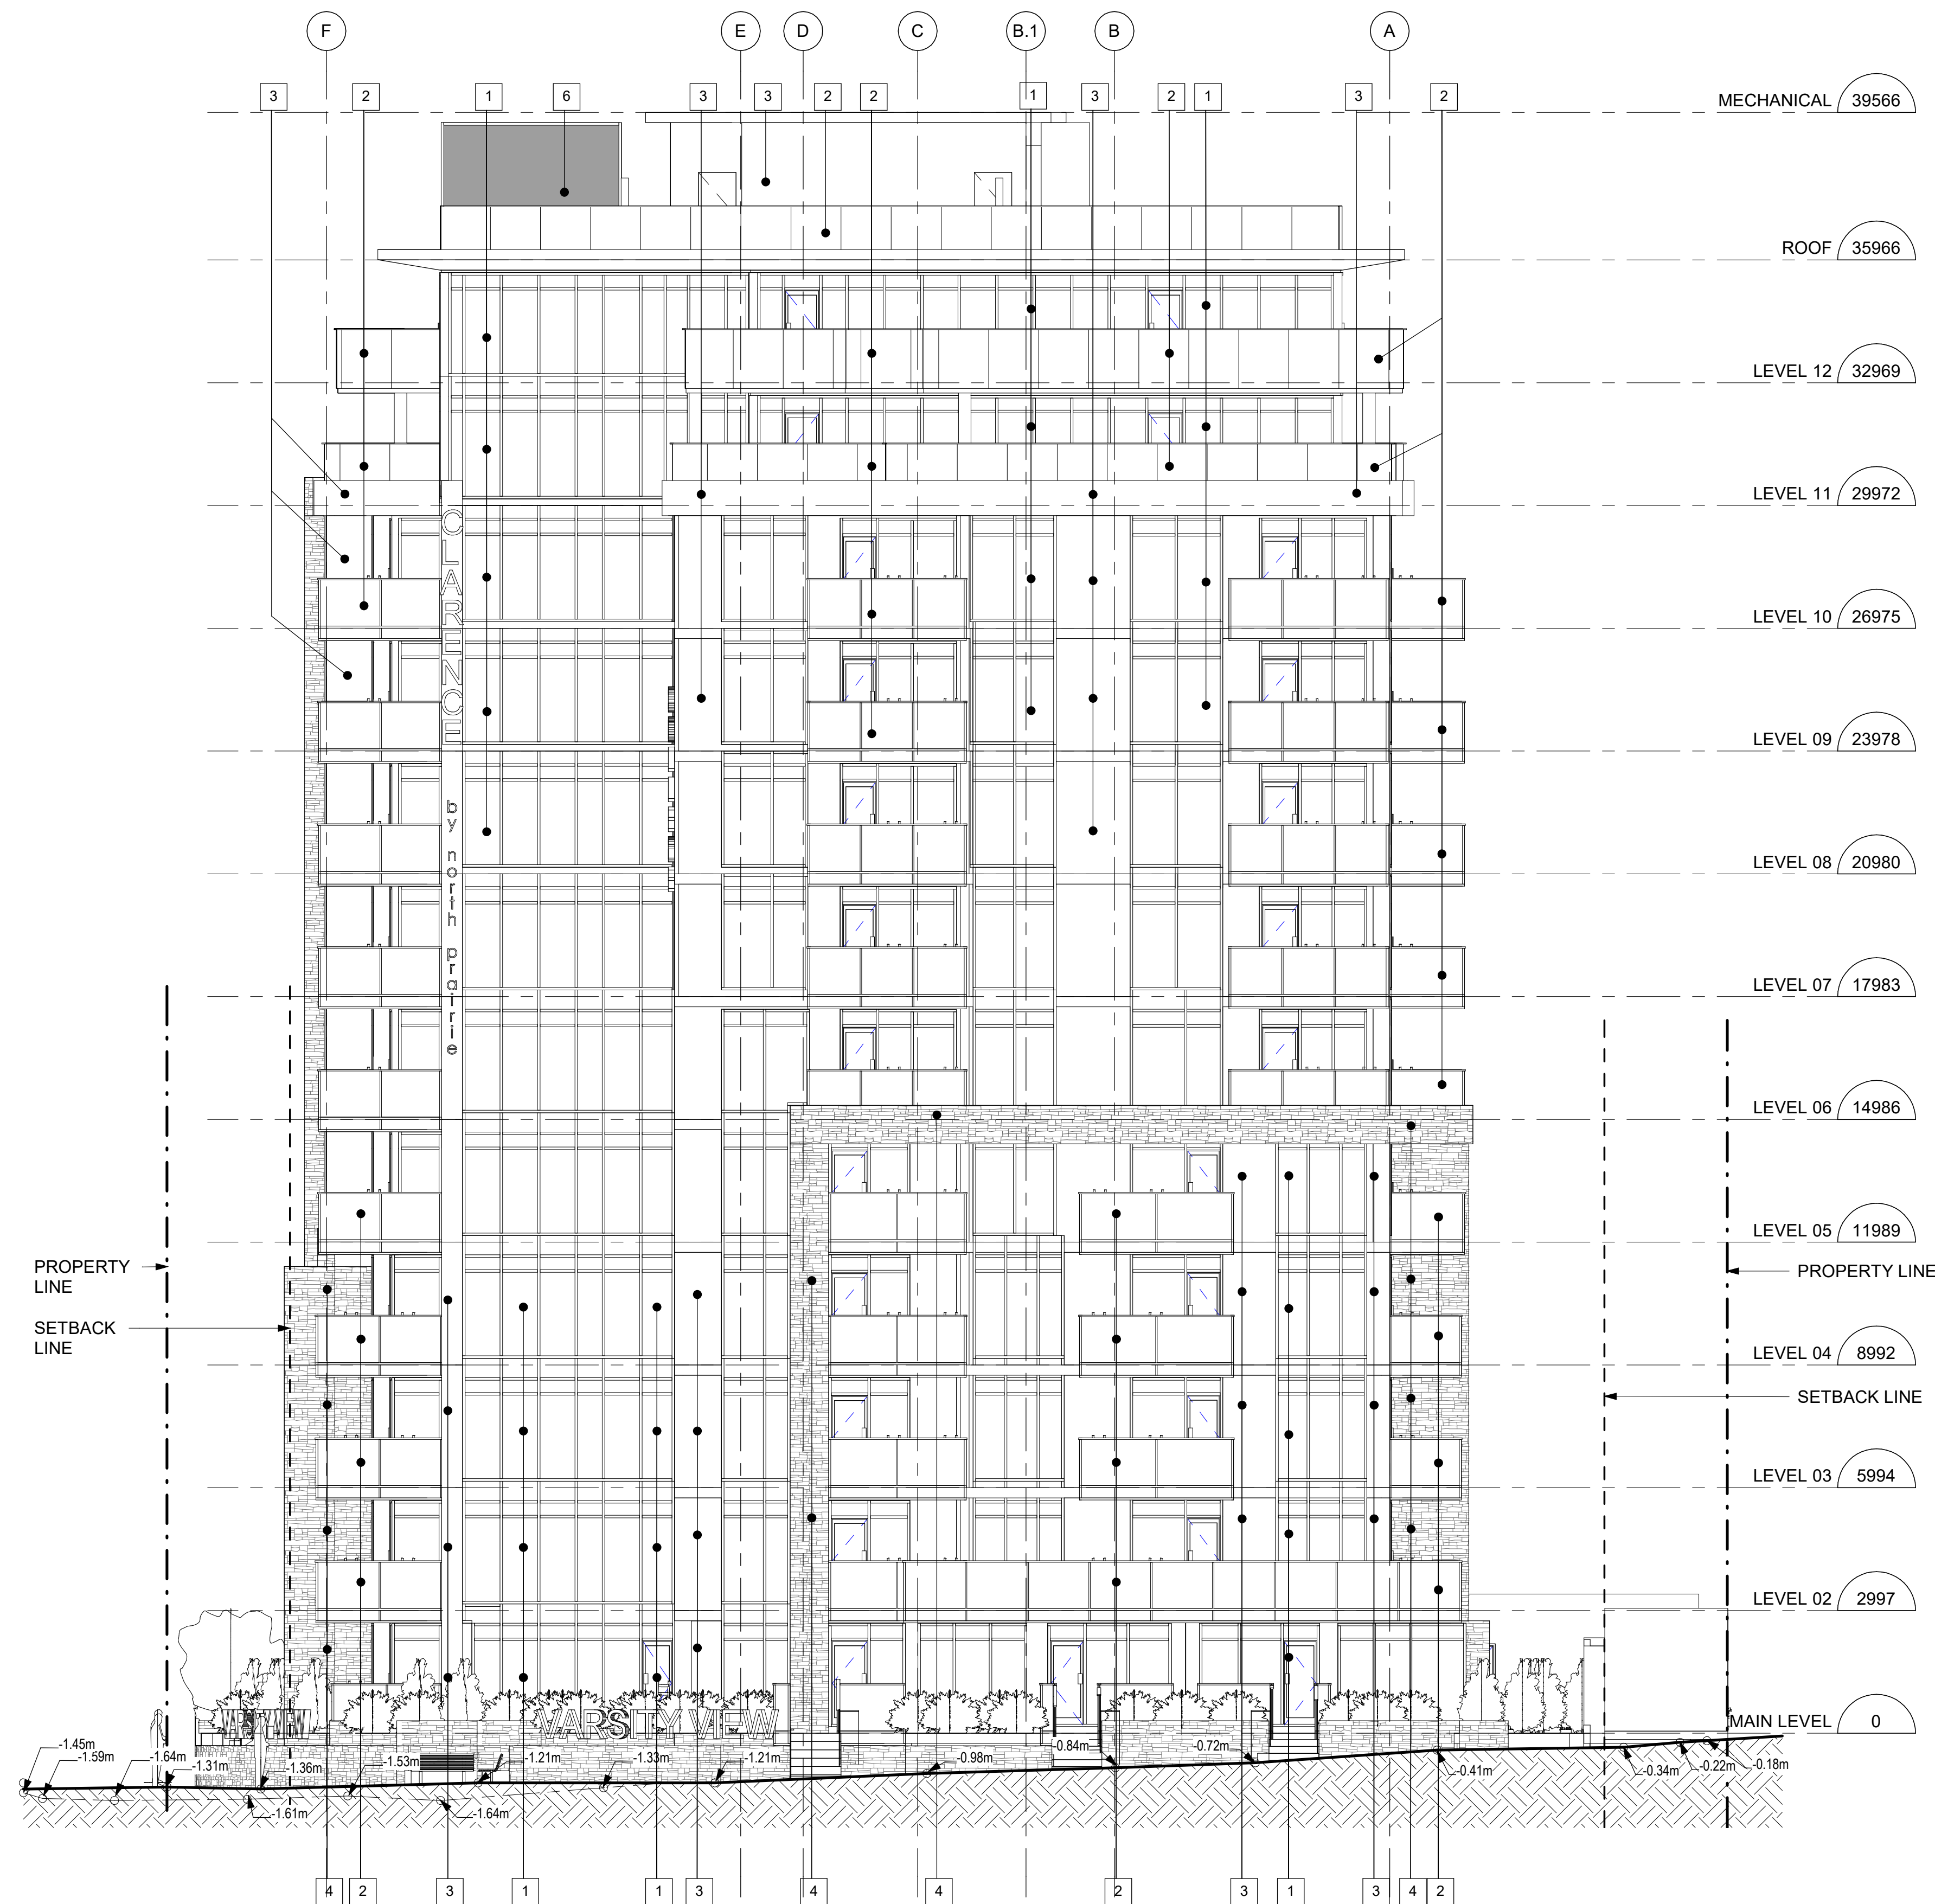


EXTERIOR FINISHES LEGEND

- 1 ANODIZED ALUMINUM WINDOW WALL
c/w DOUDLE GLAZED SEALED UNITS
- 2 TEMPERED GLASS RAILING c/w ANODIZED
ALUMINUM FRAMING
- 3 METAL COMPOSITE PANEL CLADDING
- 4 ARTIFICIAL STONE FINISHES
- 5 "WOOD" PANELS
- 6 MECHANICAL SCREENS

NOTE A: WINDOW IN CONSOLIDATED OPTION ONLY

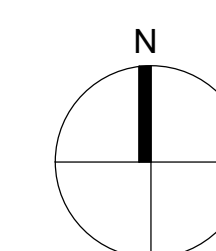


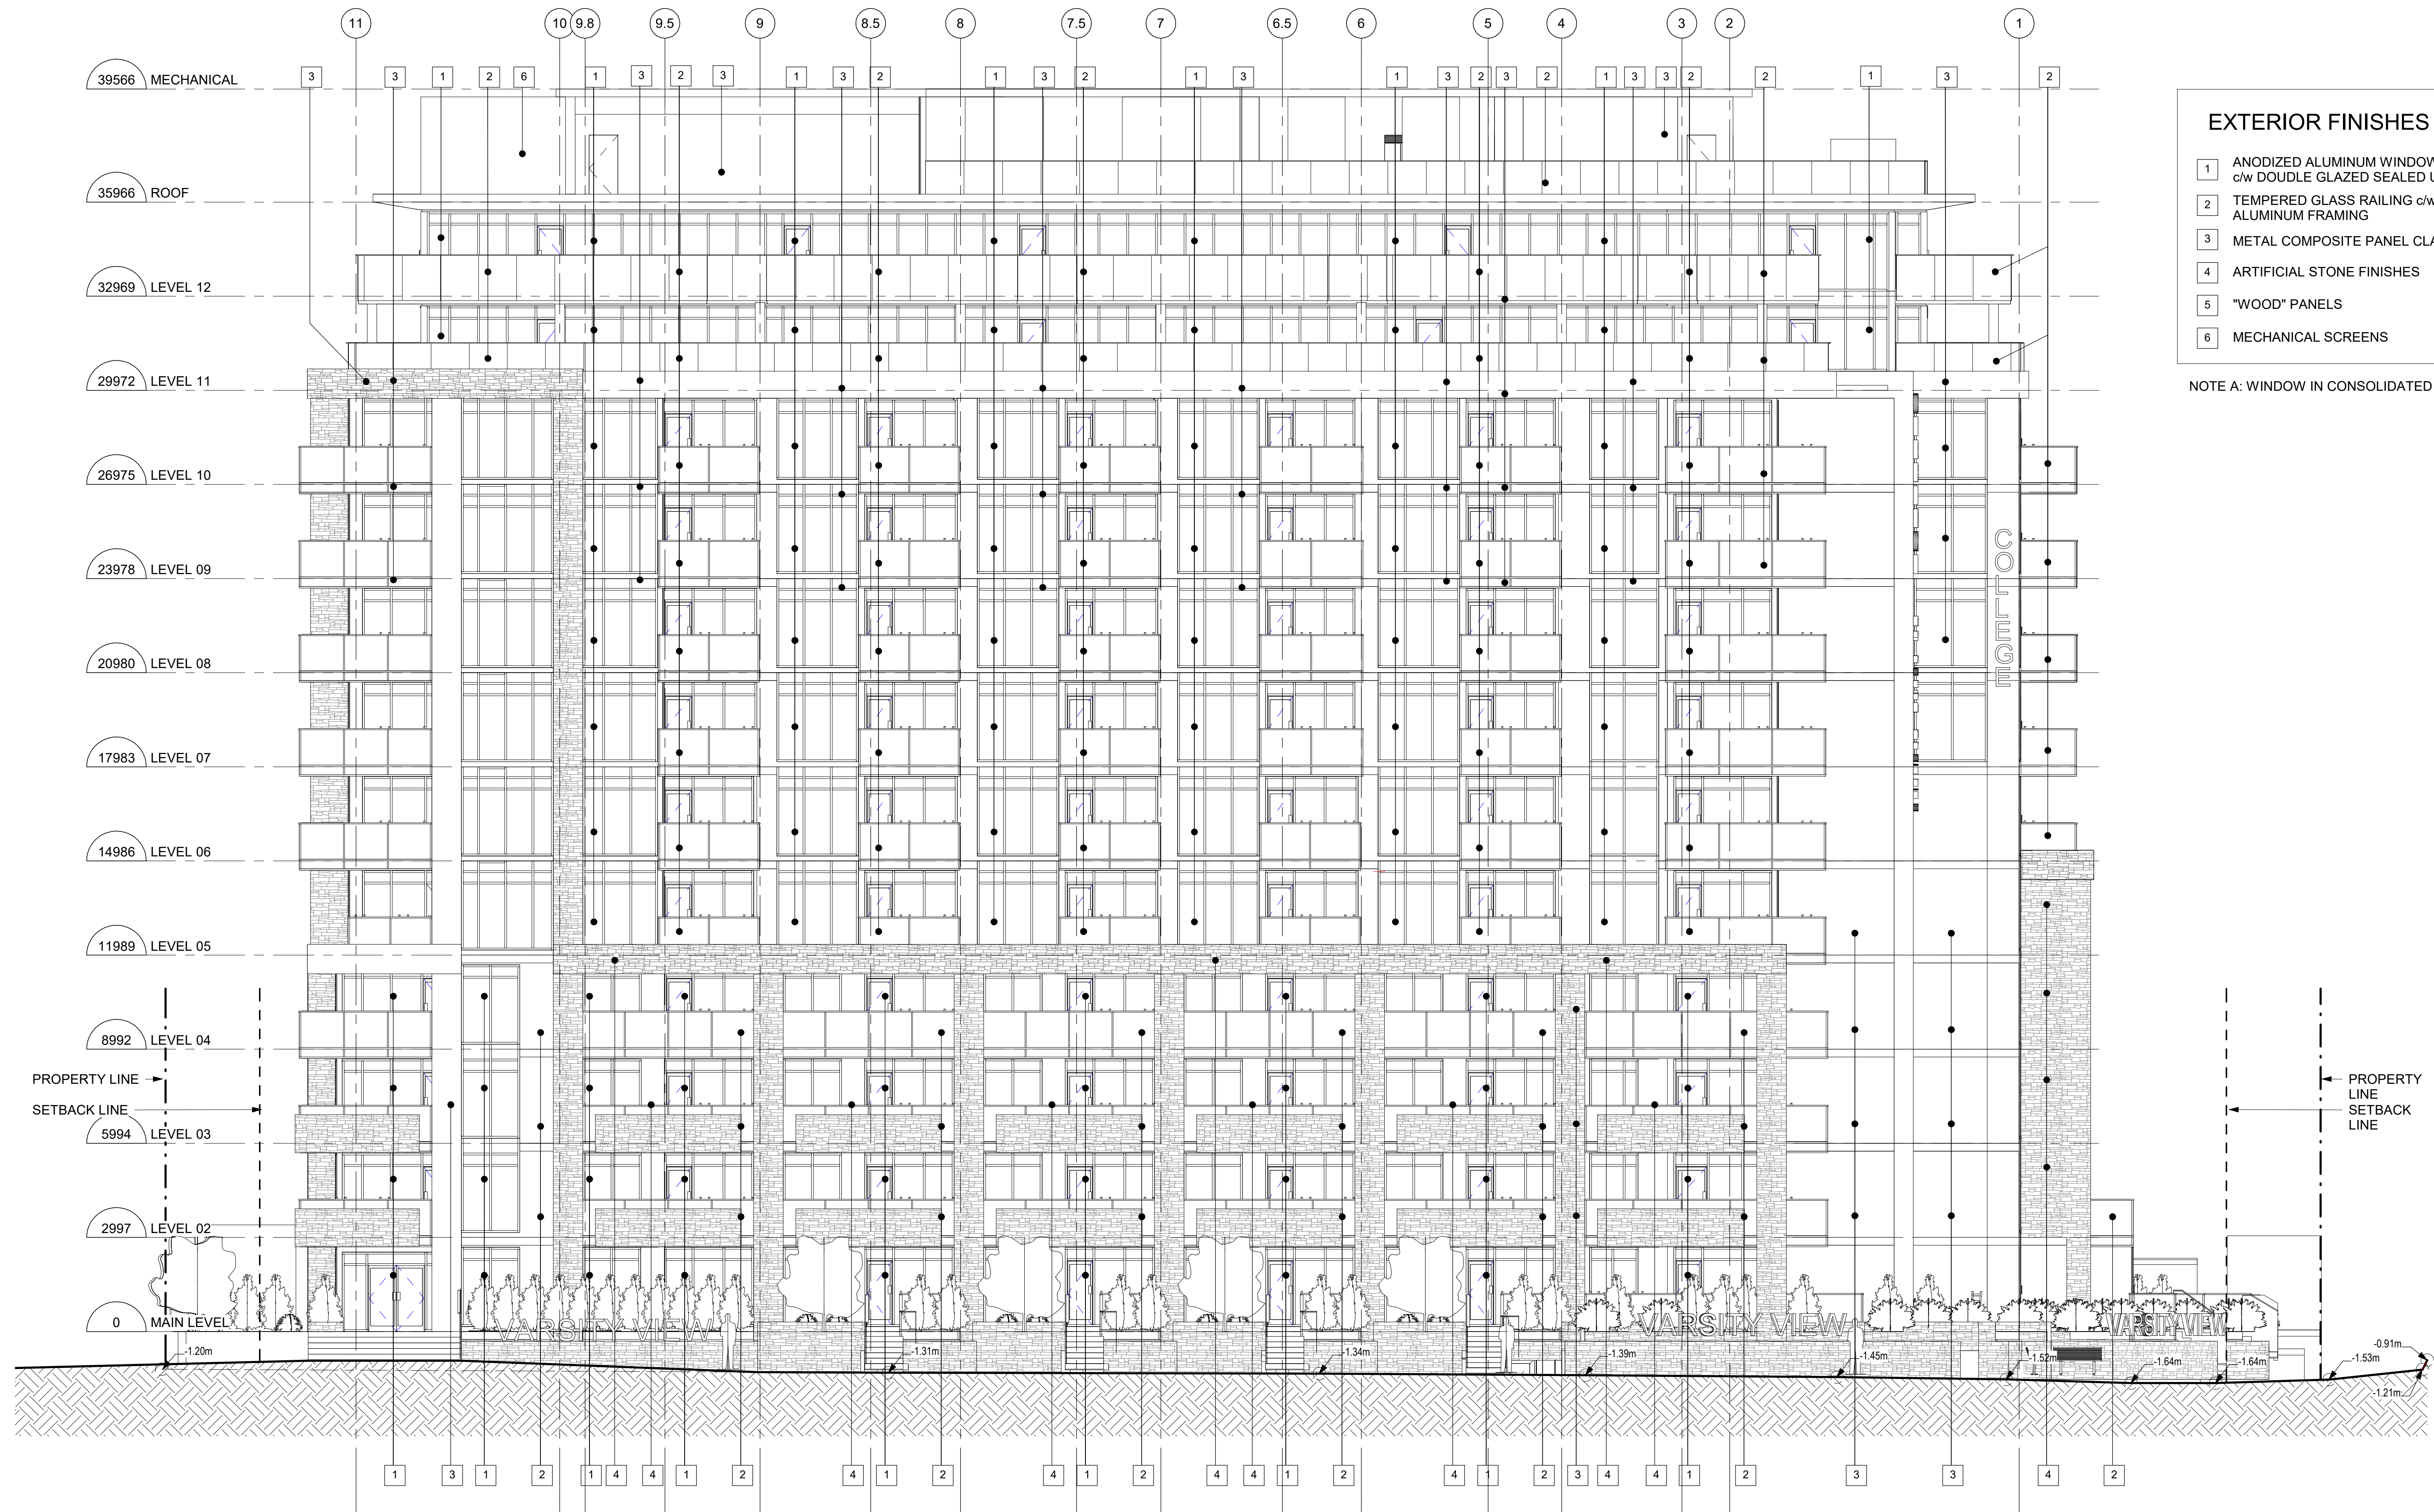

EXTERIOR FINISHES LEGEND	
1	ANODIZED ALUMINUM WINDOW WALL c/w DOUDLE GLAZED SEALED UNITS
2	TEMPERED GLASS RAILING c/w ANODIZED ALUMINUM FRAMING
3	METAL COMPOSITE PANEL CLADDING
4	ARTIFICIAL STONE FINISHES
5	"WOOD" PANELS
6	MECHANICAL SCREENS

NOTE A: WINDOW IN CONSOLIDATED OPTION ONLY

NORTH ELEVATION **CLARENCE COLLEGE** 1006 COLLEGE DRIVE SASKATOON, SASKATCHEWAN

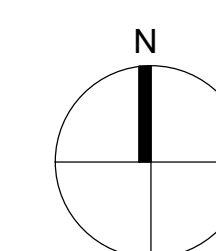


Issue: REVIEW
Date: 2022-06-17
Project No: 137569
Scale: As indicated

A302

IBI GROUP
3rd Floor – 227 11 Avenue SW
Calgary AB T2R 1R9 Canada
tel 403 270 5600 fax 403 270 5610
ibigroup.com


NORTH PRAIRIE
DEVELOPMENTS LTD.

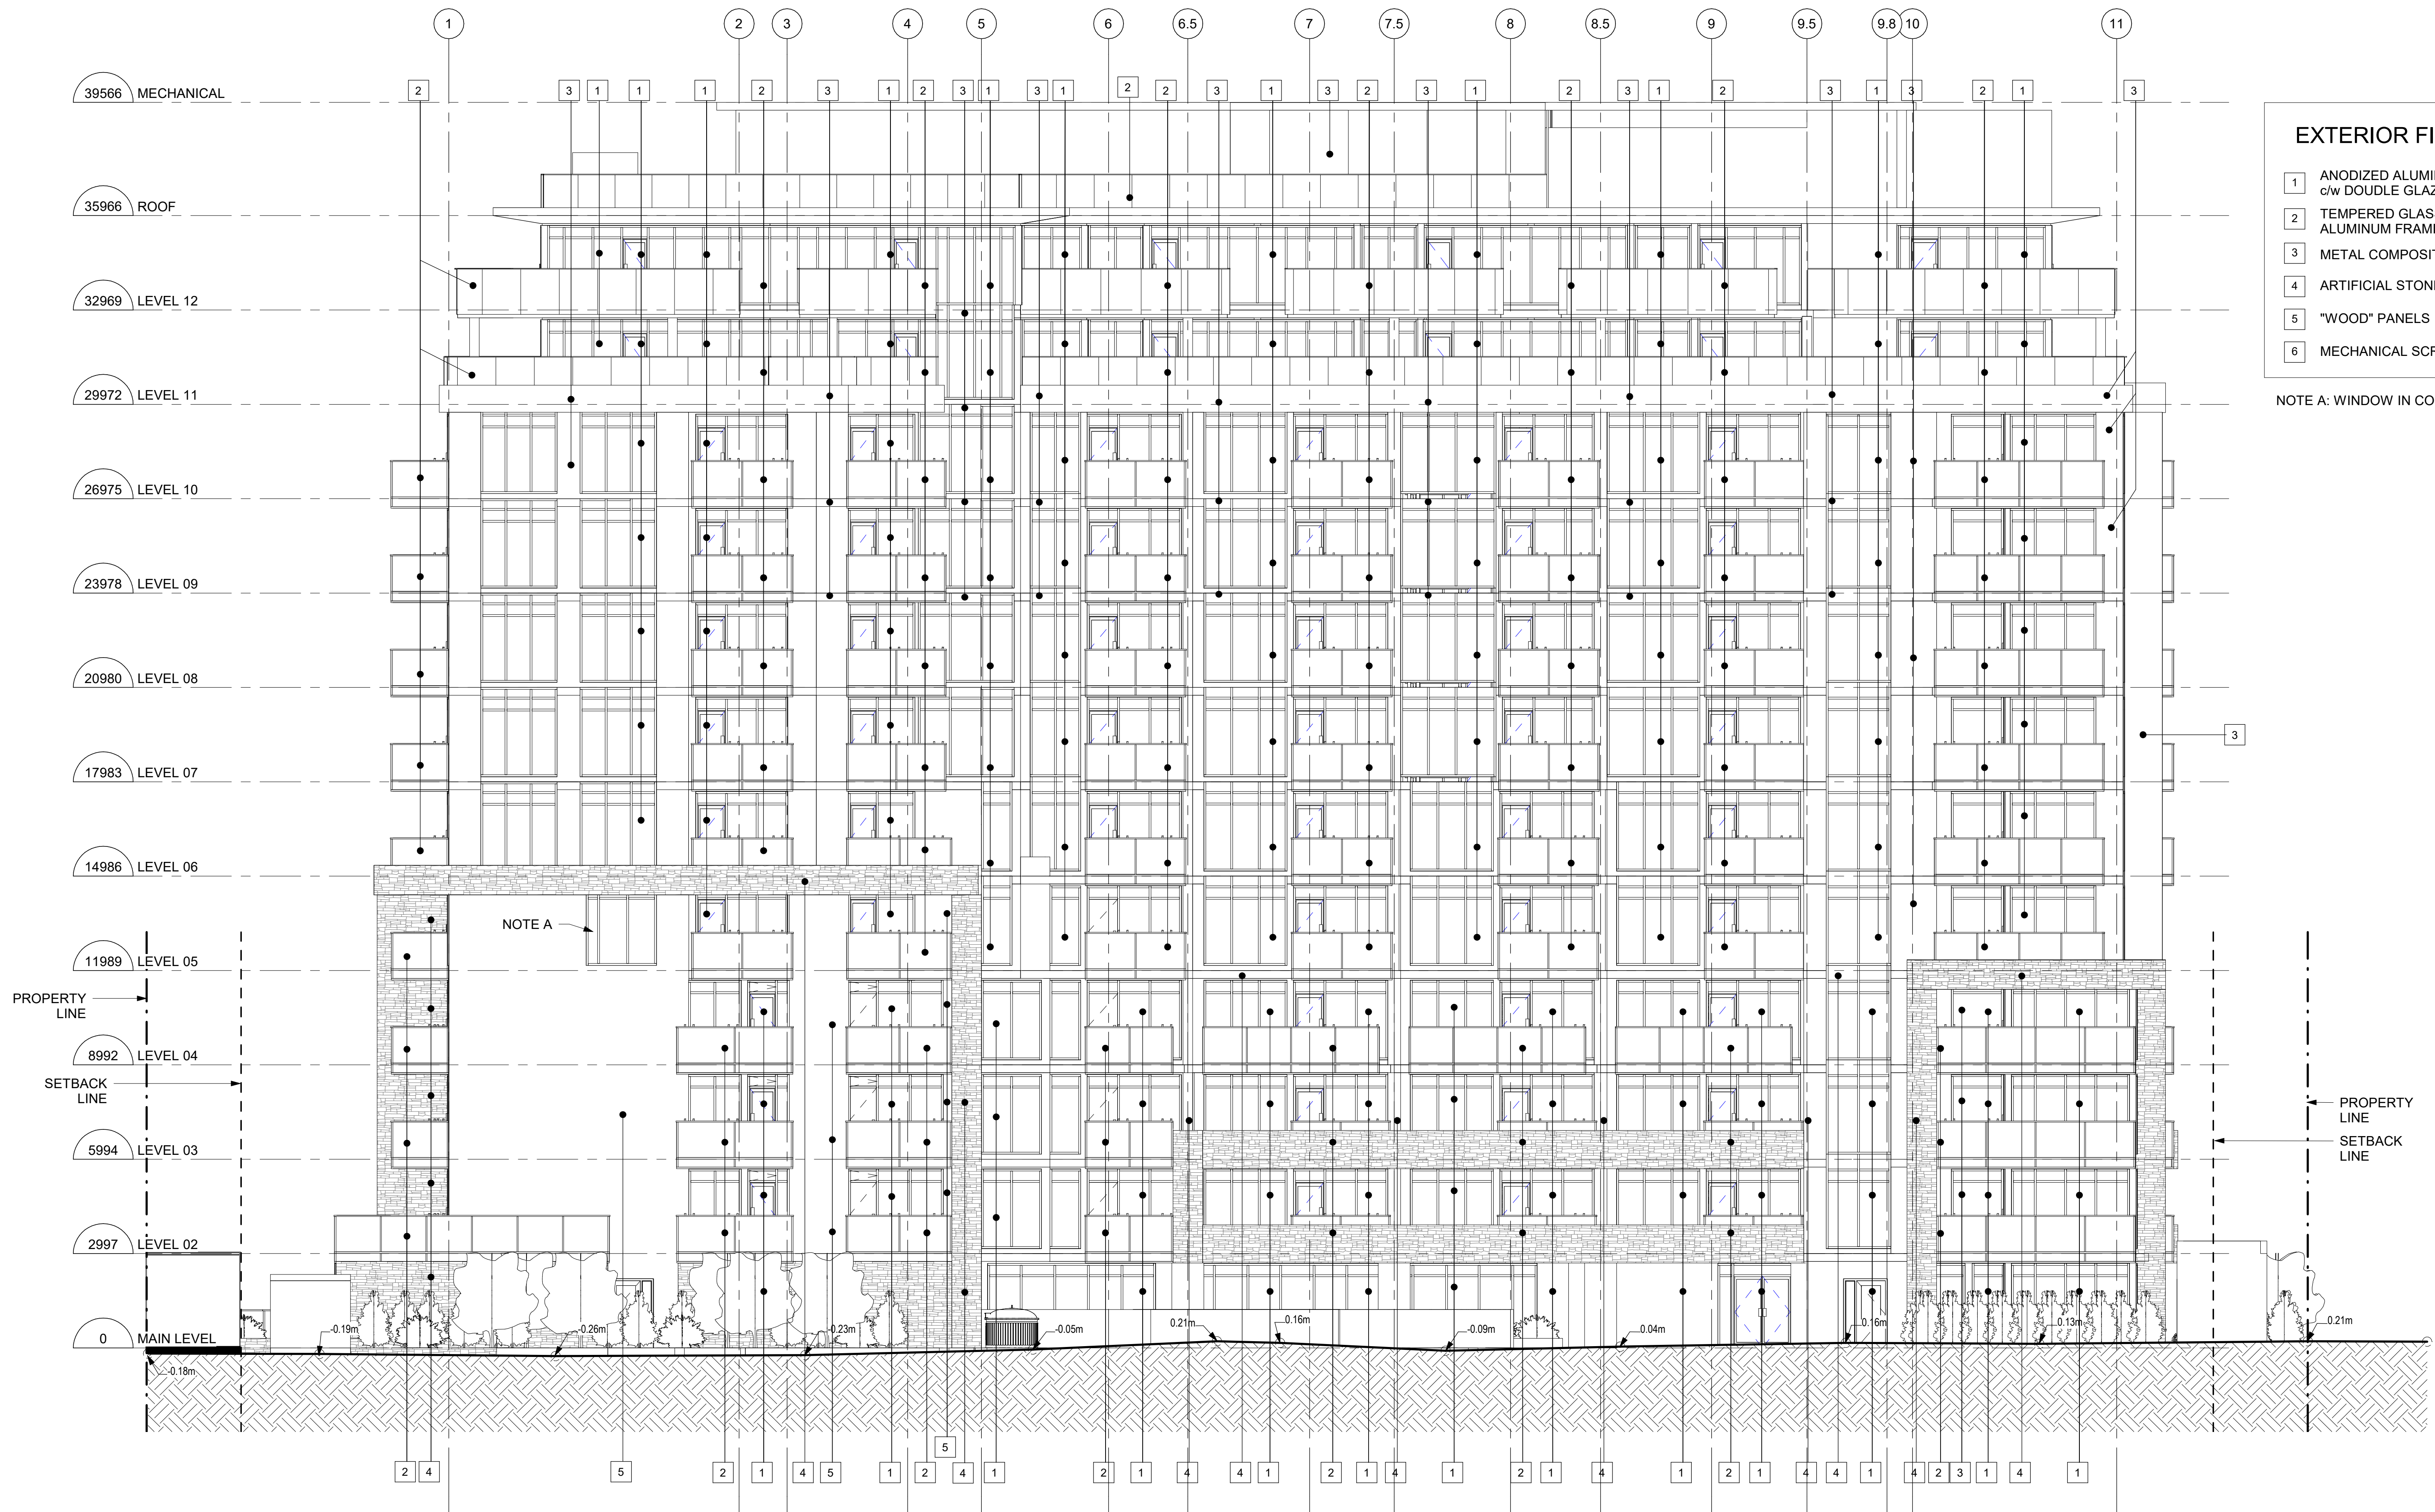


EXTERIOR FINISHES LEGEND

- 1 ANODIZED ALUMINUM WINDOW WALL
c/w DOUDLE GLAZED SEALED UNITS
- 2 TEMPERED GLASS RAILING c/w ANODIZED
ALUMINUM FRAMING
- 3 METAL COMPOSITE PANEL CLADDING
- 4 ARTIFICIAL STONE FINISHES
- 5 "WOOD" PANELS
- 6 MECHANICAL SCREENS

NOTE A: WINDOW IN CONSOLIDATED OPTION ONLY

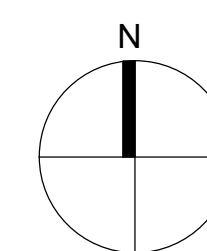

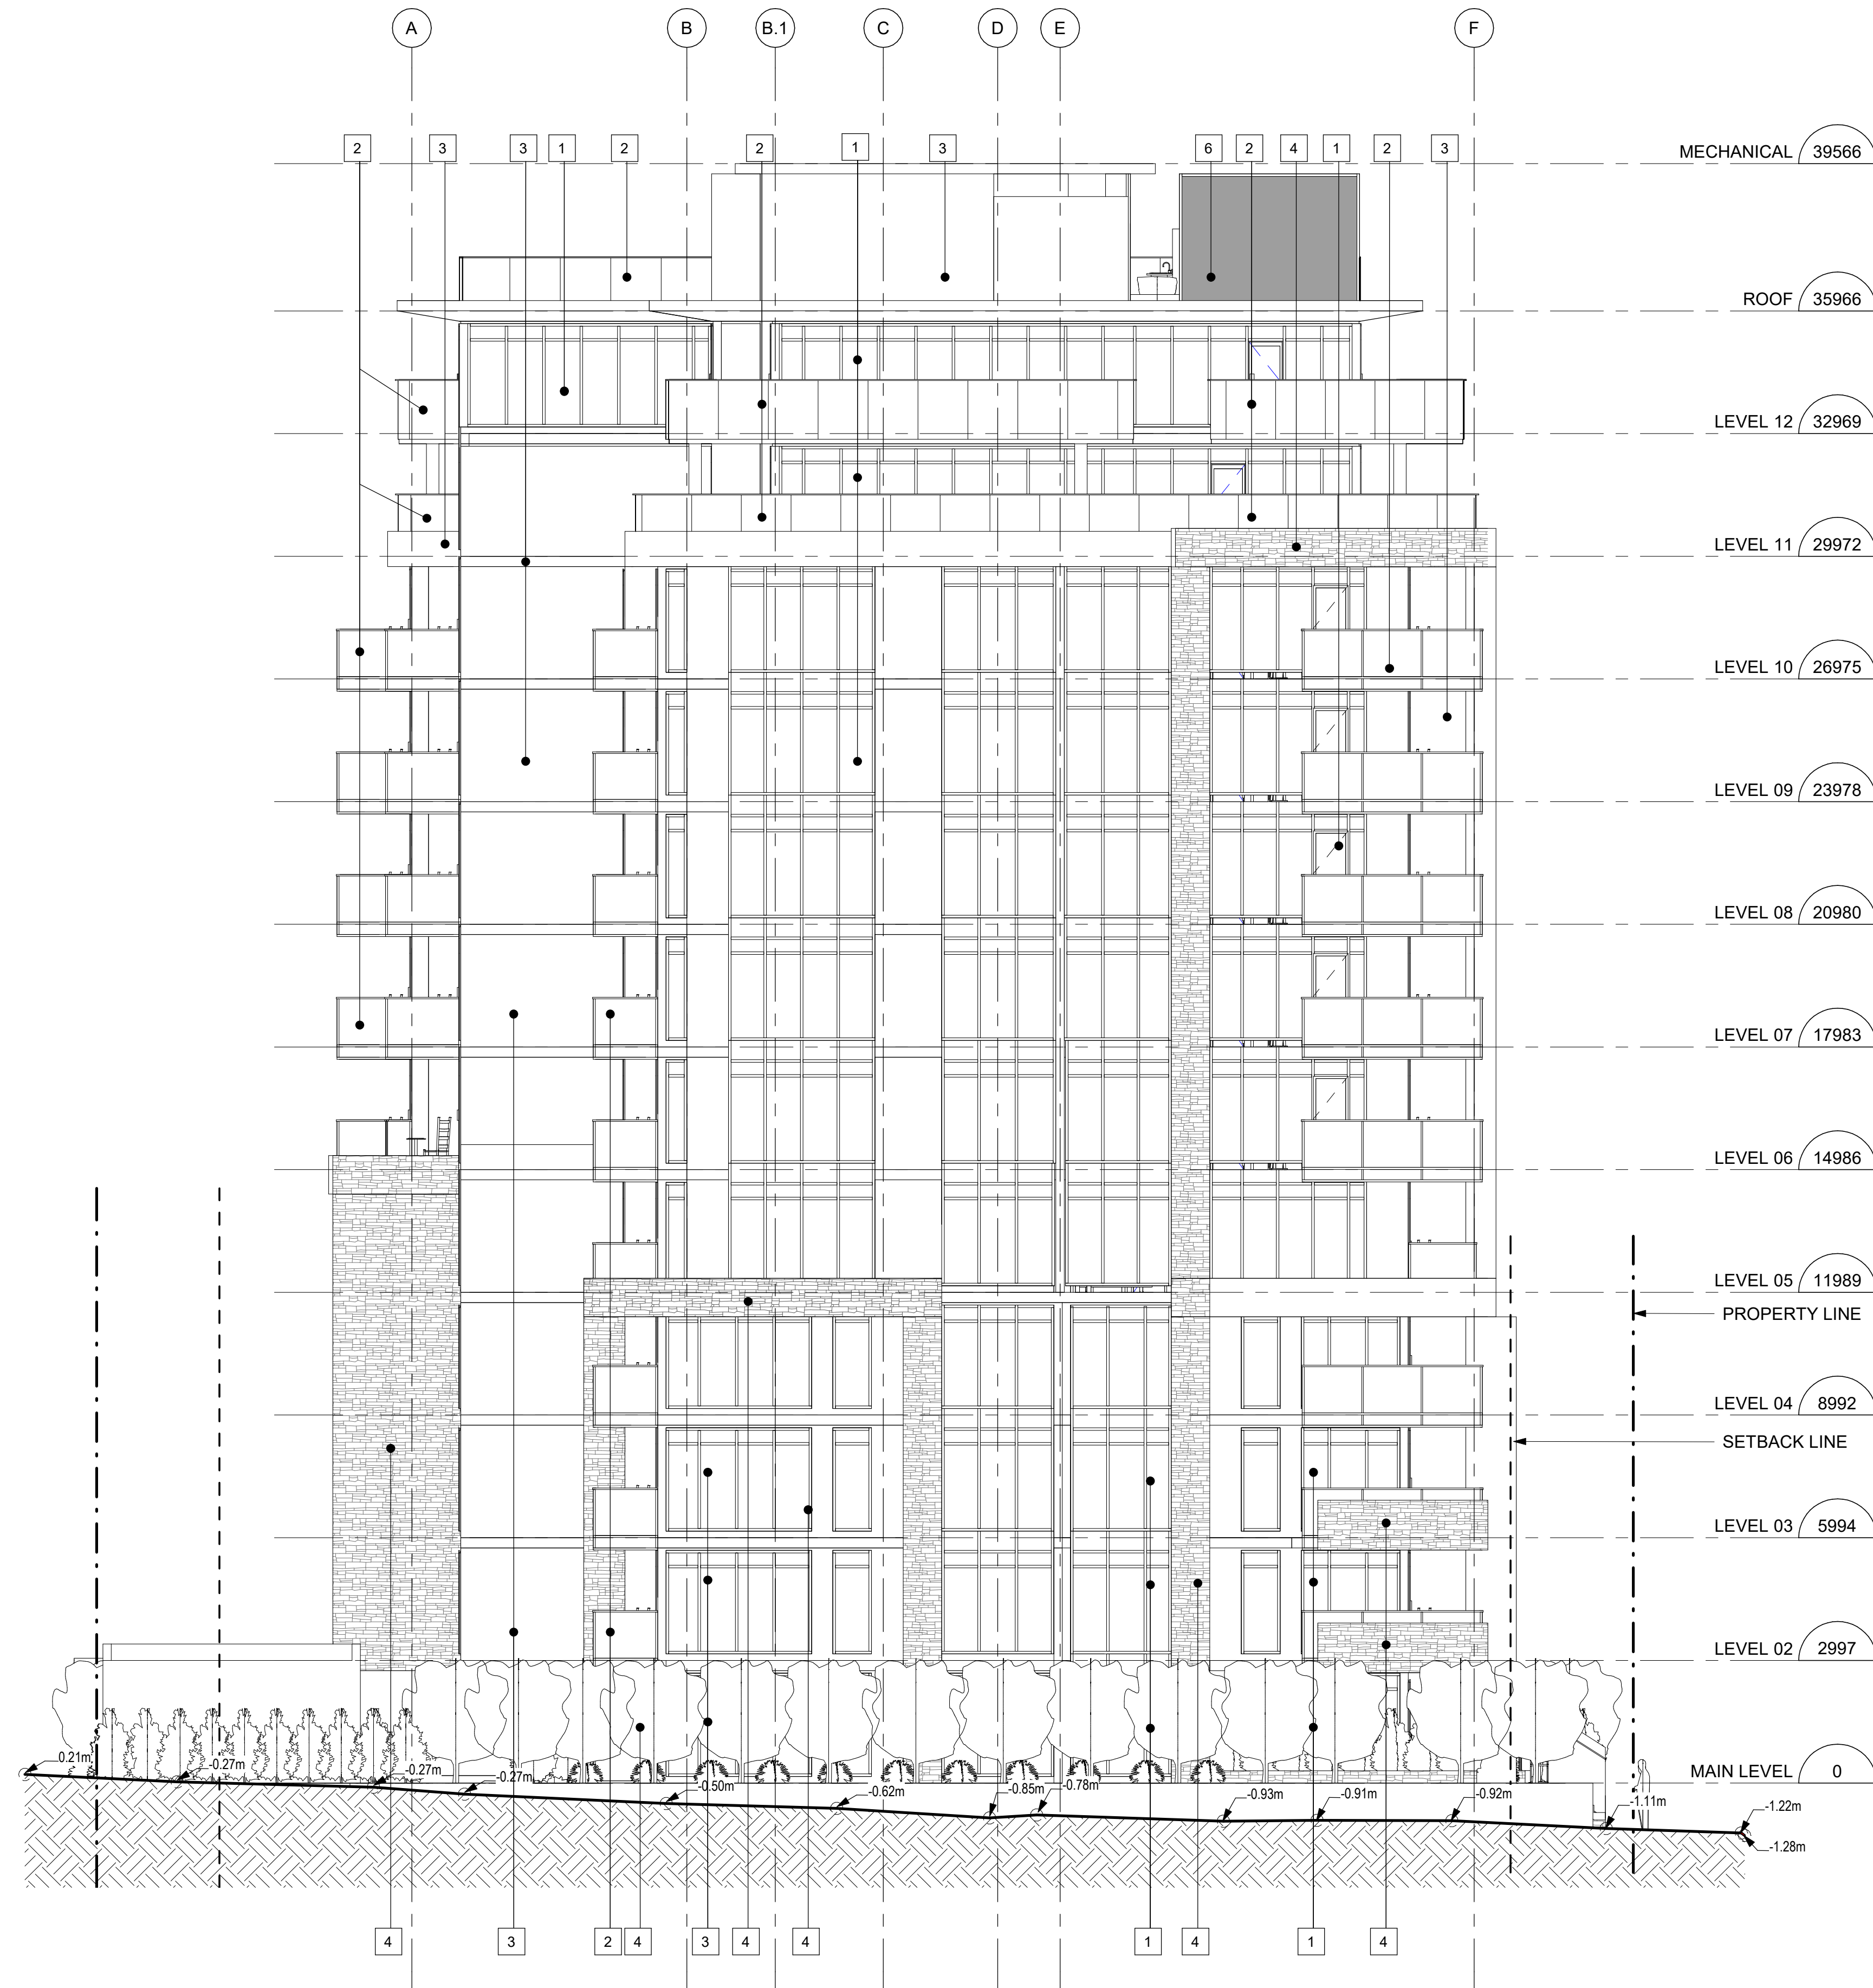


EXTERIOR FINISHES LEGEND

- 1 ANODIZED ALUMINUM WINDOW WALL
c/w DOUDLE GLAZED SEALED UNITS
- 2 TEMPERED GLASS RAILING c/w ANODIZED
ALUMINUM FRAMING
- 3 METAL COMPOSITE PANEL CLADDING
- 4 ARTIFICIAL STONE FINISHES
- 5 "WOOD" PANELS
- 6 MECHANICAL SCREENS

NOTE A: WINDOW IN CONSOLIDATED OPTION ONLY

EAST ELEVATION CLARENCE COLLEGE 1006 COLLEGE DRIVE SASKATOON, SASKATCHEWAN

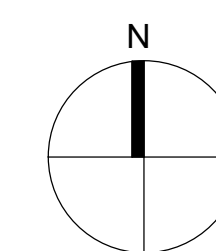

Issue: REVIEW
Date: 2022-06-17
Project No: 137569
Scale: As indicated

A304