

# MEEWASIN NORTHEAST SWALE PHASE 1 DEVELOPMENT



## LIST OF DRAWINGS

C-1 COVER SHEET

### LAYOUT

- L-1 TRAIL DEVELOPMENT
- L-2 EXISTING CONDITIONS AND TRAIL LAYOUT
- L-3 TRAIL LAYOUT - WEST
- L-4 TRAIL LAYOUT - CENTRAL
- L-5 TRAIL LAYOUT - EAST

- L-6 INTERPRETIVE NODE LAYOUTS
- L-7 FENCE ALIGNMENT

### DETAILS

- D-1 BENCH
- D-2 WAYFINDING
- D-3 TRAIL, FENCE & INTERPRETIVE ROCK
- D-4 WASTE RECEPTACLE


C -1  
Drawing No.

- NOTES
1. The Contractor shall verify and be responsible for all dimensions.
  2. Do Not scale the drawing - any errors or omissions shall be reported to Meewasin without delay.
  3. Contractor to verify all underground / overhead utility locations and protect during construction.
  4. Ensure smooth transitions between proposed and existing grades
  5. CONTRACTOR TO LAYOUT TRAIL IN FIELD AND REVIEW WITH CONSULTANT PRIOR TO CONSTRUCTION.

The Copyright to all designs and drawings are the property of Meewasin. Reproduction or use for any purpose other than that authorized by Meewasin is forbidden.

LEGEND

- RECREATION ZONE BOUNDARY
- FUTURE TRAILS

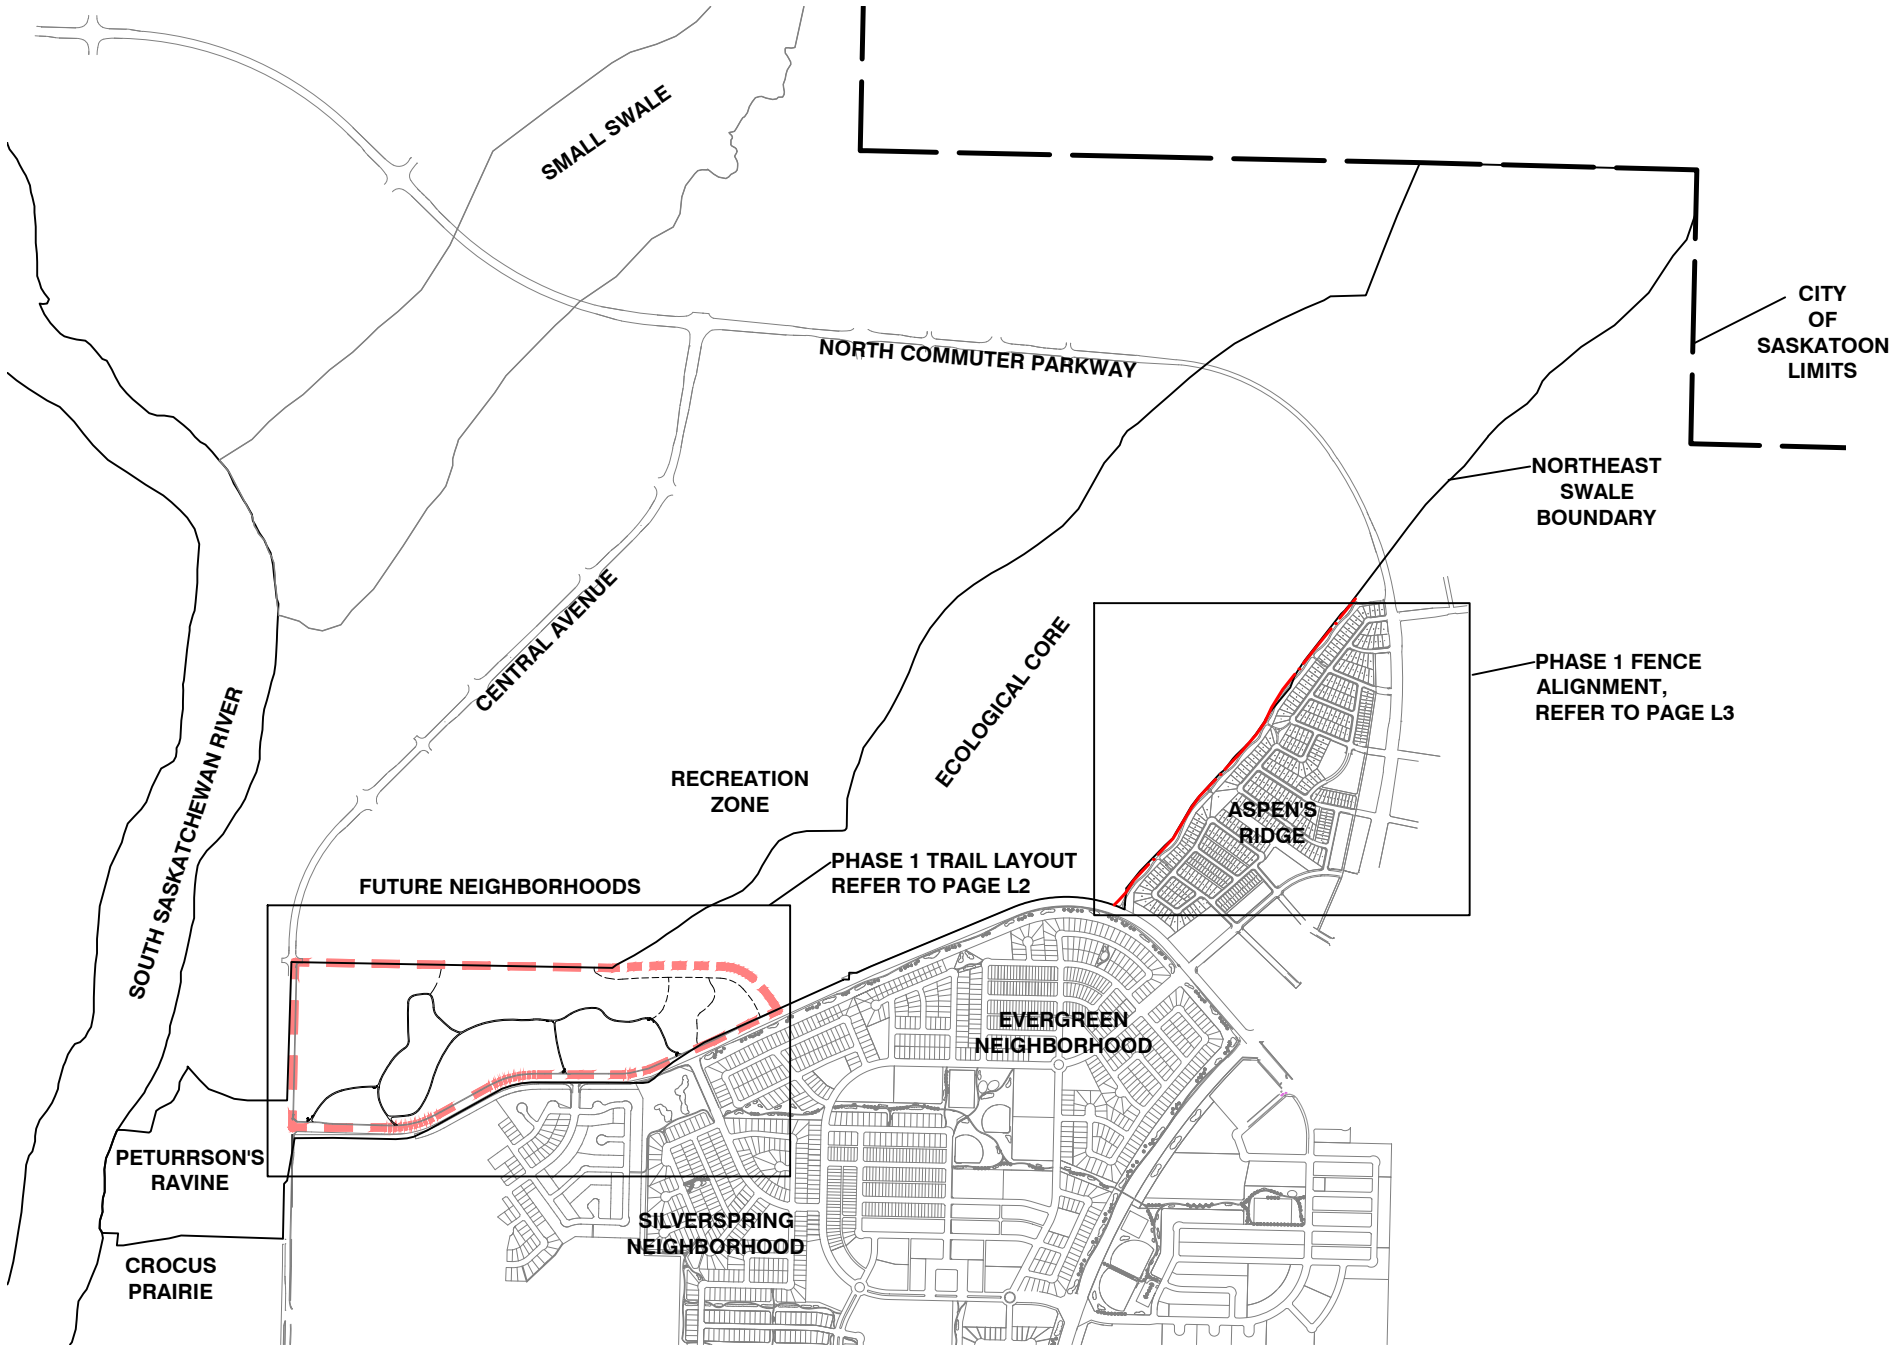

|                   |      |       |                |
|-------------------|------|-------|----------------|
|                   |      |       |                |
| 1st               |      |       |                |
| REVISION          | By   | Appd. | YY.MM.DD       |
|                   |      |       |                |
|                   |      |       |                |
|                   |      |       |                |
| ISSUED FOR REVIEW | SP   |       | 17.03.15       |
| ISSUED            | By   | Appd. | YY.MM.DD       |
| File Name         | Dwn. | Chkd. | Dsgn. YY.MM.DD |

PERMIT / SEAL

CLIENT / PROJECT

MEEWASIN NORTHEAST SWALE  
NORTHEAST SWALE  
(Phase 1 Development)


TITLE

TRAIL DEVELOPMENT

SCALE  
11 X17  
NTS

DRAWING NO. SHEET SIZE REVISION

L1 11 X17

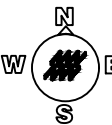

- NOTES
1. The Contractor shall verify and be responsible for all dimensions.
  2. Do Not scale the drawing - any errors or omissions shall be reported to Meewasin without delay.
  3. Contractor to verify all underground / overhead utility locations and protect during construction.
  4. Ensure smooth transitions between proposed and existing grades
  5. CONTRACTOR TO LAYOUT TRAIL IN FIELD AND REVIEW WITH CONSULTANT PRIOR TO CONSTRUCTION.

The Copyright to all designs and drawings are the property of Meewasin. Reproduction or use for any purpose other than that authorized by Meewasin is forbidden.

LEGEND

- RECREATION ZONE BOUNDARY
- 3 M CRUSHER DUST PATHWAY
- MEEWASIN WAYFINDING SIGN (PRIMARY)
- MEEWASIN WAYFINDING SIGN (SECONDARY)
- MEEWASIN INTERPRETIVE ROCK/ SIGNAGE
- MEEWASIN RUSTIC BENCH
- MEEWASIN TRASH UNIT
- EXISTING TREE STAND
- INTERPRETIVE NODES
- FUTURE TRAILS

|                   |      |       |                |
|-------------------|------|-------|----------------|
| 1st               |      |       |                |
| REVISION          | By   | Appd. | YY.MM.DD       |
|                   |      |       |                |
|                   |      |       |                |
|                   |      |       |                |
| ISSUED FOR REVIEW | SP   |       | 17.03.15       |
| ISSUED            | By   | Appd. | YY.MM.DD       |
|                   |      |       |                |
| File Name         | Dwn. | Chkd. | Dsgn. YY.MM.DD |

PERMIT / SEAL

CLIENT / PROJECT

MEEWASIN NORTHEAST SWALE  
NORTHEAST SWALE  
(Phase 1 Development)



TITLE

EXISTING CONDITIONS AND TRAIL LAYOUT

SCALE  
11 X17  
NTS

DRAWING NO. SHEET SIZE REVISION

L2 11 X17

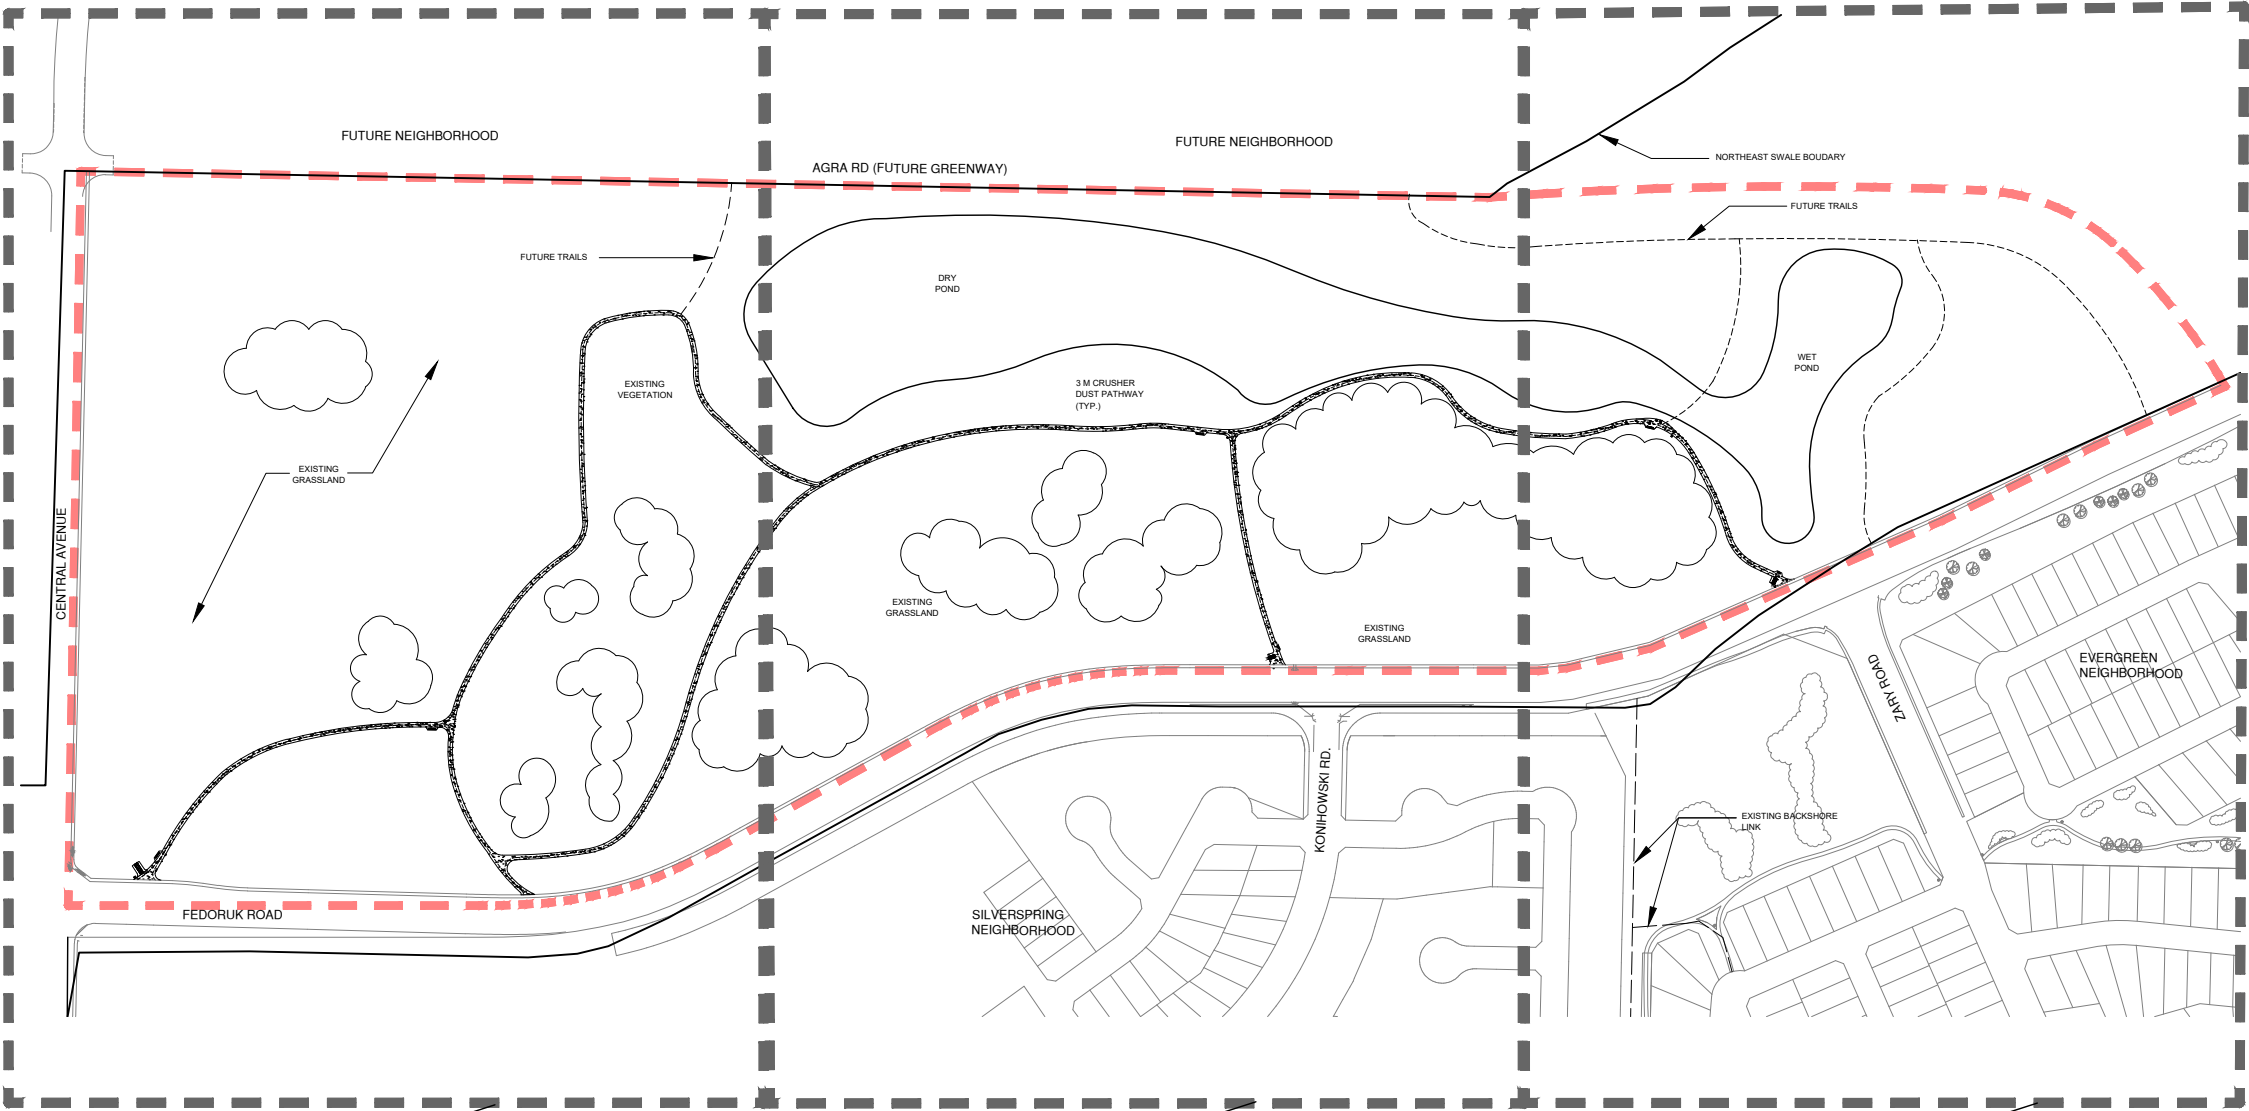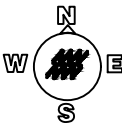


SEE PAGE L3  
FOR WEST LAYOUT

SEE PAGE L4  
FOR CENTRAL LAYOUT

SEE PAGE L5  
FOR EAST LAYOUT



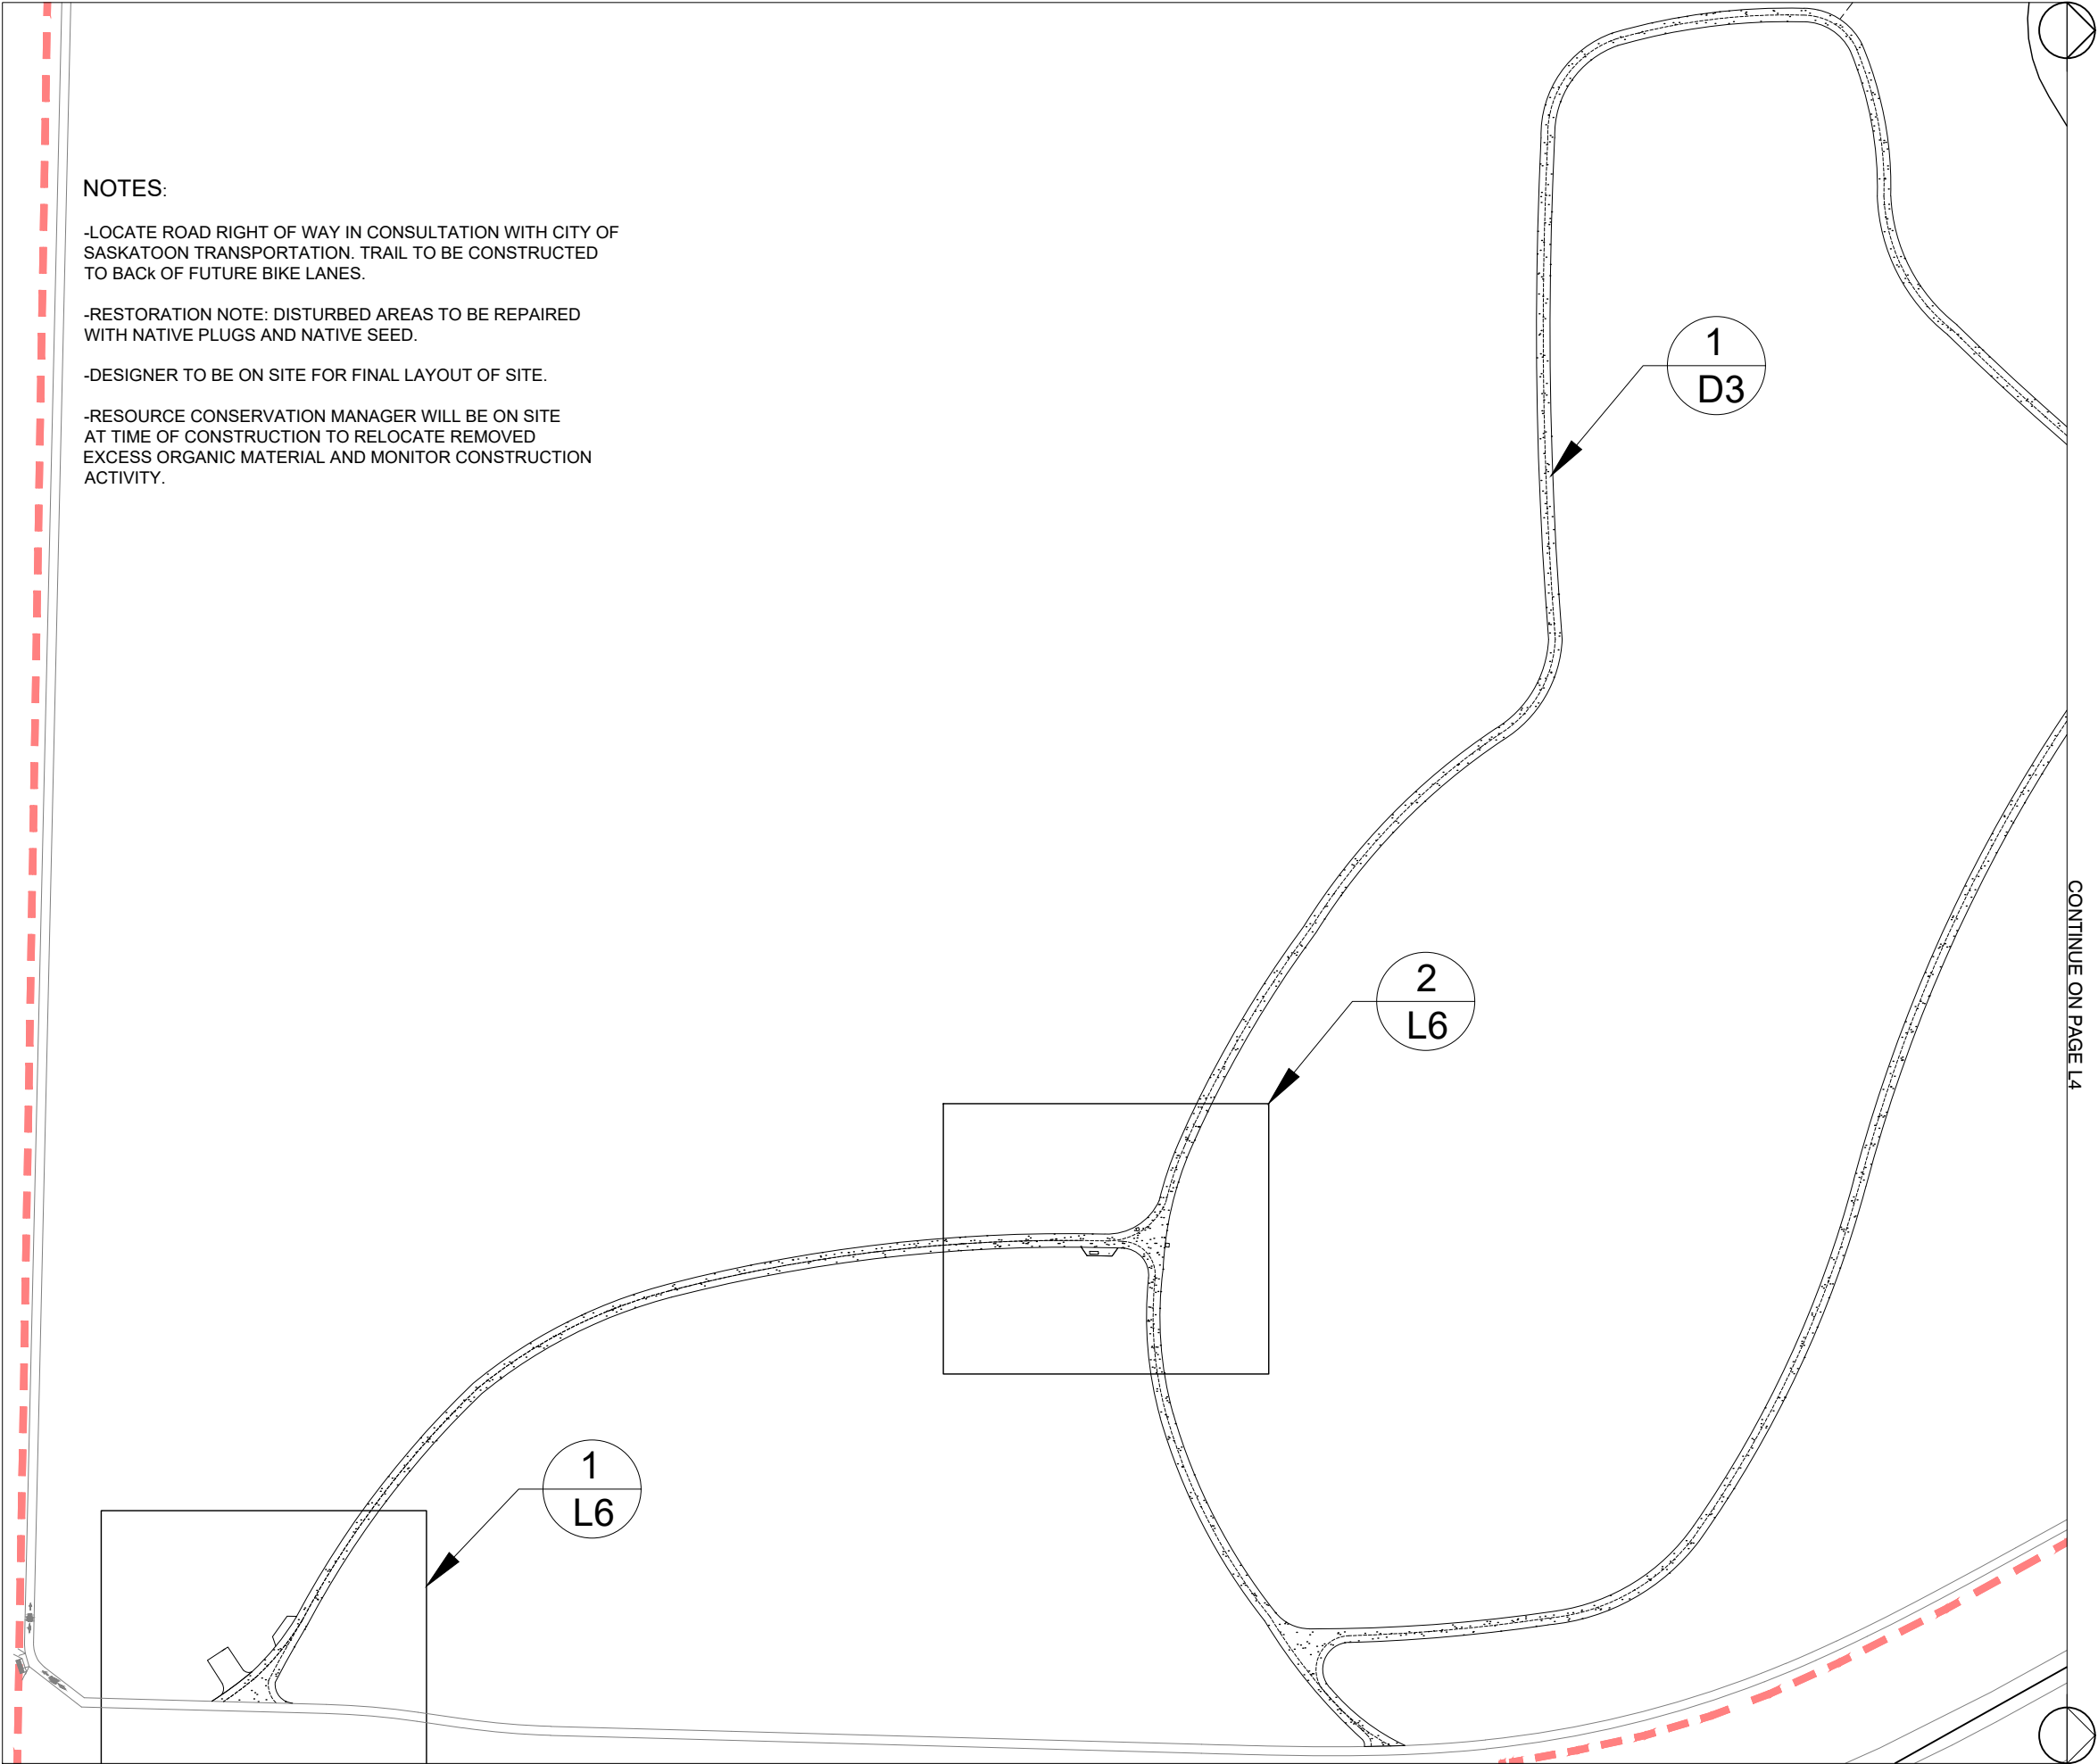

NOTES:

-LOCATE ROAD RIGHT OF WAY IN CONSULTATION WITH CITY OF SASKATOON TRANSPORTATION. TRAIL TO BE CONSTRUCTED TO BACK OF FUTURE BIKE LANES.

-RESTORATION NOTE: DISTURBED AREAS TO BE REPAIRED WITH NATIVE PLUGS AND NATIVE SEED.

-DESIGNER TO BE ON SITE FOR FINAL LAYOUT OF SITE.

-RESOURCE CONSERVATION MANAGER WILL BE ON SITE AT TIME OF CONSTRUCTION TO RELOCATE REMOVED EXCESS ORGANIC MATERIAL AND MONITOR CONSTRUCTION ACTIVITY.

Meewasin

Meewasin Valley Authority  
402 Third Avenue South  
Saskatoon, SK S7K 3G5  
Tel 306-665-6887  
Fax 306-665-6117

- NOTES
1. The Contractor shall verify and be responsible for all dimensions.
  2. Do Not scale the drawing - any errors or omissions shall be reported to Meewasin without delay.
  3. Contractor to verify all underground / overhead utility locations and protect during construction.
  4. Ensure smooth transitions between proposed and existing grades
  5. CONTRACTOR TO LAYOUT TRAIL IN FIELD AND REVIEW WITH CONSULTANT PRIOR TO CONSTRUCTION.
- The Copyright to all designs and drawings are the property of Meewasin. Reproduction or use for any purpose other than that authorized by Meewasin is forbidden.

LEGEND



RECREATION ZONE BOUNDARY



3 M CRUSHER DUST PATHWAY



MEEWASIN WAYFINDING SIGN (PRIMARY)



MEEWASIN WAYFINDING SIGN (SECONDARY)



MEEWASIN INTERPRETIVE ROCK/ SIGNAGE



MEEWASIN RUSTIC BENCH



MEEWASIN TRASH UNIT



EXISTING TREE STAND



INTERPRETIVE NODES



FUTURE TRAILS



WILDLIFE FRIENDLY FENCE

1st

REVISION

By

Appd.

YY.MM.DD

ISSUED FOR REVIEW

SP

17.03.15

ISSUED

By

Appd.

YY.MM.DD

File Name

Dwn.

Chkd.

Dsgn.

YY.MM.DD

PERMIT / SEAL

CLIENT / PROJECT

MEEWASIN NORTHEAST SWALE  
NORTHEAST SWALE  
(Phase 1 Development)

TITLE


LAYOUT OF TRAIL (WEST)

SCALE

11 X17  
NTS

| DRAWING NO. | SHEET SIZE | REVISION |
|-------------|------------|----------|
|-------------|------------|----------|

L311 X17

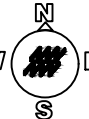

WEST AREA OF RECREATIONAL ZONE PHASE 1 TRAIL

NOTES

1. The Contractor shall verify and be responsible for all dimensions.
2. Do Not scale the drawing - any errors or omissions shall be reported to Meewasin without delay.
3. Contractor to verify all underground / overhead utility locations and protect during construction.
4. Ensure smooth transitions between proposed and existing grades
5. CONTRACTOR TO LAYOUT TRAIL IN FIELD AND REVIEW WITH CONSULTANT PRIOR TO CONSTRUCTION.

The Copyright to all designs and drawings are the property of Meewasin. Reproduction or use for any purpose other than that authorized by Meewasin is forbidden.

| LEGEND            |                                      |       |                |
|-------------------|--------------------------------------|-------|----------------|
|                   | RECREATION ZONE BOUNDARY             |       |                |
|                   | 3 M CRUSHER DUST PATHWAY             |       |                |
|                   | MEEWASIN WAYFINDING SIGN (PRIMARY)   |       |                |
|                   | MEEWASIN WAYFINDING SIGN (SECONDARY) |       |                |
|                   | MEEWASIN INTERPRETIVE ROCK/ SIGNAGE  |       |                |
|                   | MEEWASIN RUSTIC BENCH                |       |                |
|                   | MEEWASIN TRASH UNIT                  |       |                |
|                   | EXISTING TREE STAND                  |       |                |
|                   | INTERPRETIVE NODES                   |       |                |
|                   | FUTURE TRAILS                        |       |                |
|                   |                                      |       |                |
| 1st               | REVISION                             | By    | Appd. YY.MM.DD |
|                   |                                      |       |                |
|                   |                                      |       |                |
|                   |                                      |       |                |
|                   |                                      |       |                |
| ISSUED FOR REVIEW | SP                                   | -     | 17.03.15       |
| ISSUED            | By                                   | Appd. | YY.MM.DD       |
|                   |                                      |       |                |
| File Name         | Dwn.                                 | Chkd. | Dsgn. YY.MM.DD |

PERMIT / SEAL

CLIENT / PROJECT

MEEWASIN NORTHEAST SWALE  
NORTHEAST SWALE  
(Phase 1 Development)


TITLE

LAYOUT OF TRAIL (CENTRAL)

SCALE  
11 X17  
NTS

DRAWING NO. SHEET SIZE REVISION


L4 11 X17 W E S

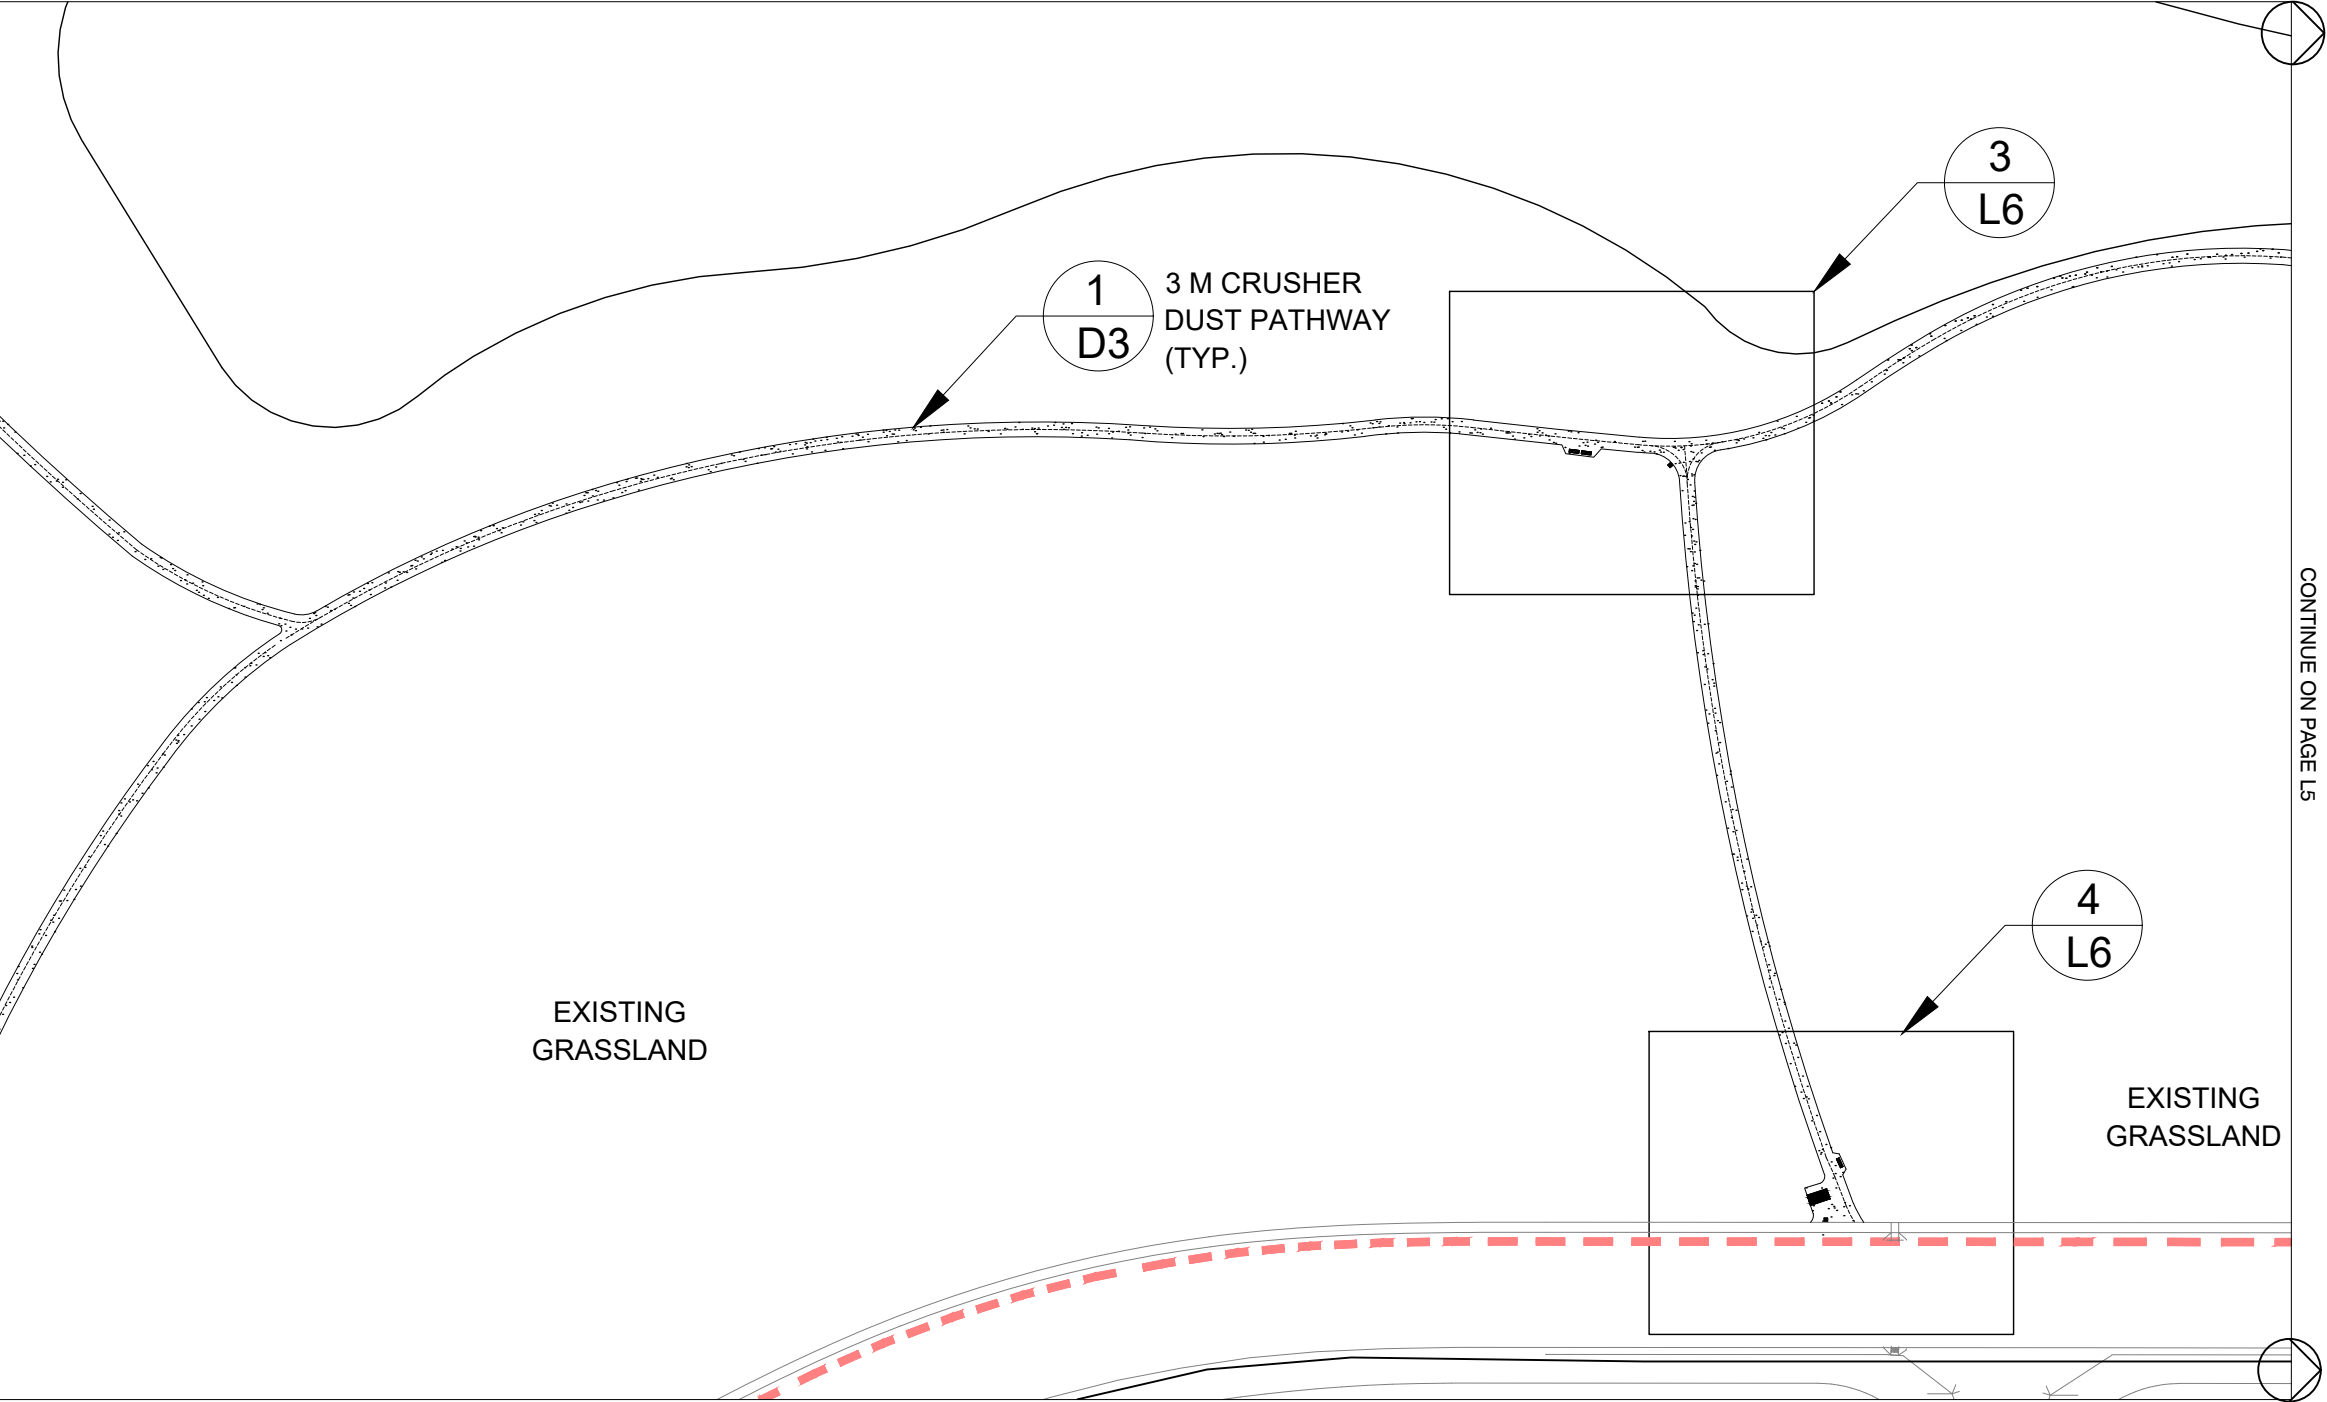

CENTRAL AREA OF RECREATIONAL ZONE PHASE 1 TRAIL

NOTES:

- LOCATE ROAD RIGHT OF WAY IN CONSULTATION WITH CITY OF SASKATOON TRANSPORTATION. TRAIL TO BE CONSTRUCTED TO BACK OF FUTURE BIKE LANES.
- RESTORATION NOTE: DISTURBED AREAS TO BE REPAIRED WITH NATIVE PLUGS AND NATIVE SEED.
- DESIGNER TO BE ON SITE FOR FINAL LAYOUT OF SITE.
- RESOURCE CONSERVATION MANAGER WILL BE ON SITE AT TIME OF CONSTRUCTION TO RELOCATE REMOVED EXCESS ORGANIC MATERIAL AND MONITOR CONSTRUCTION ACTIVITY.

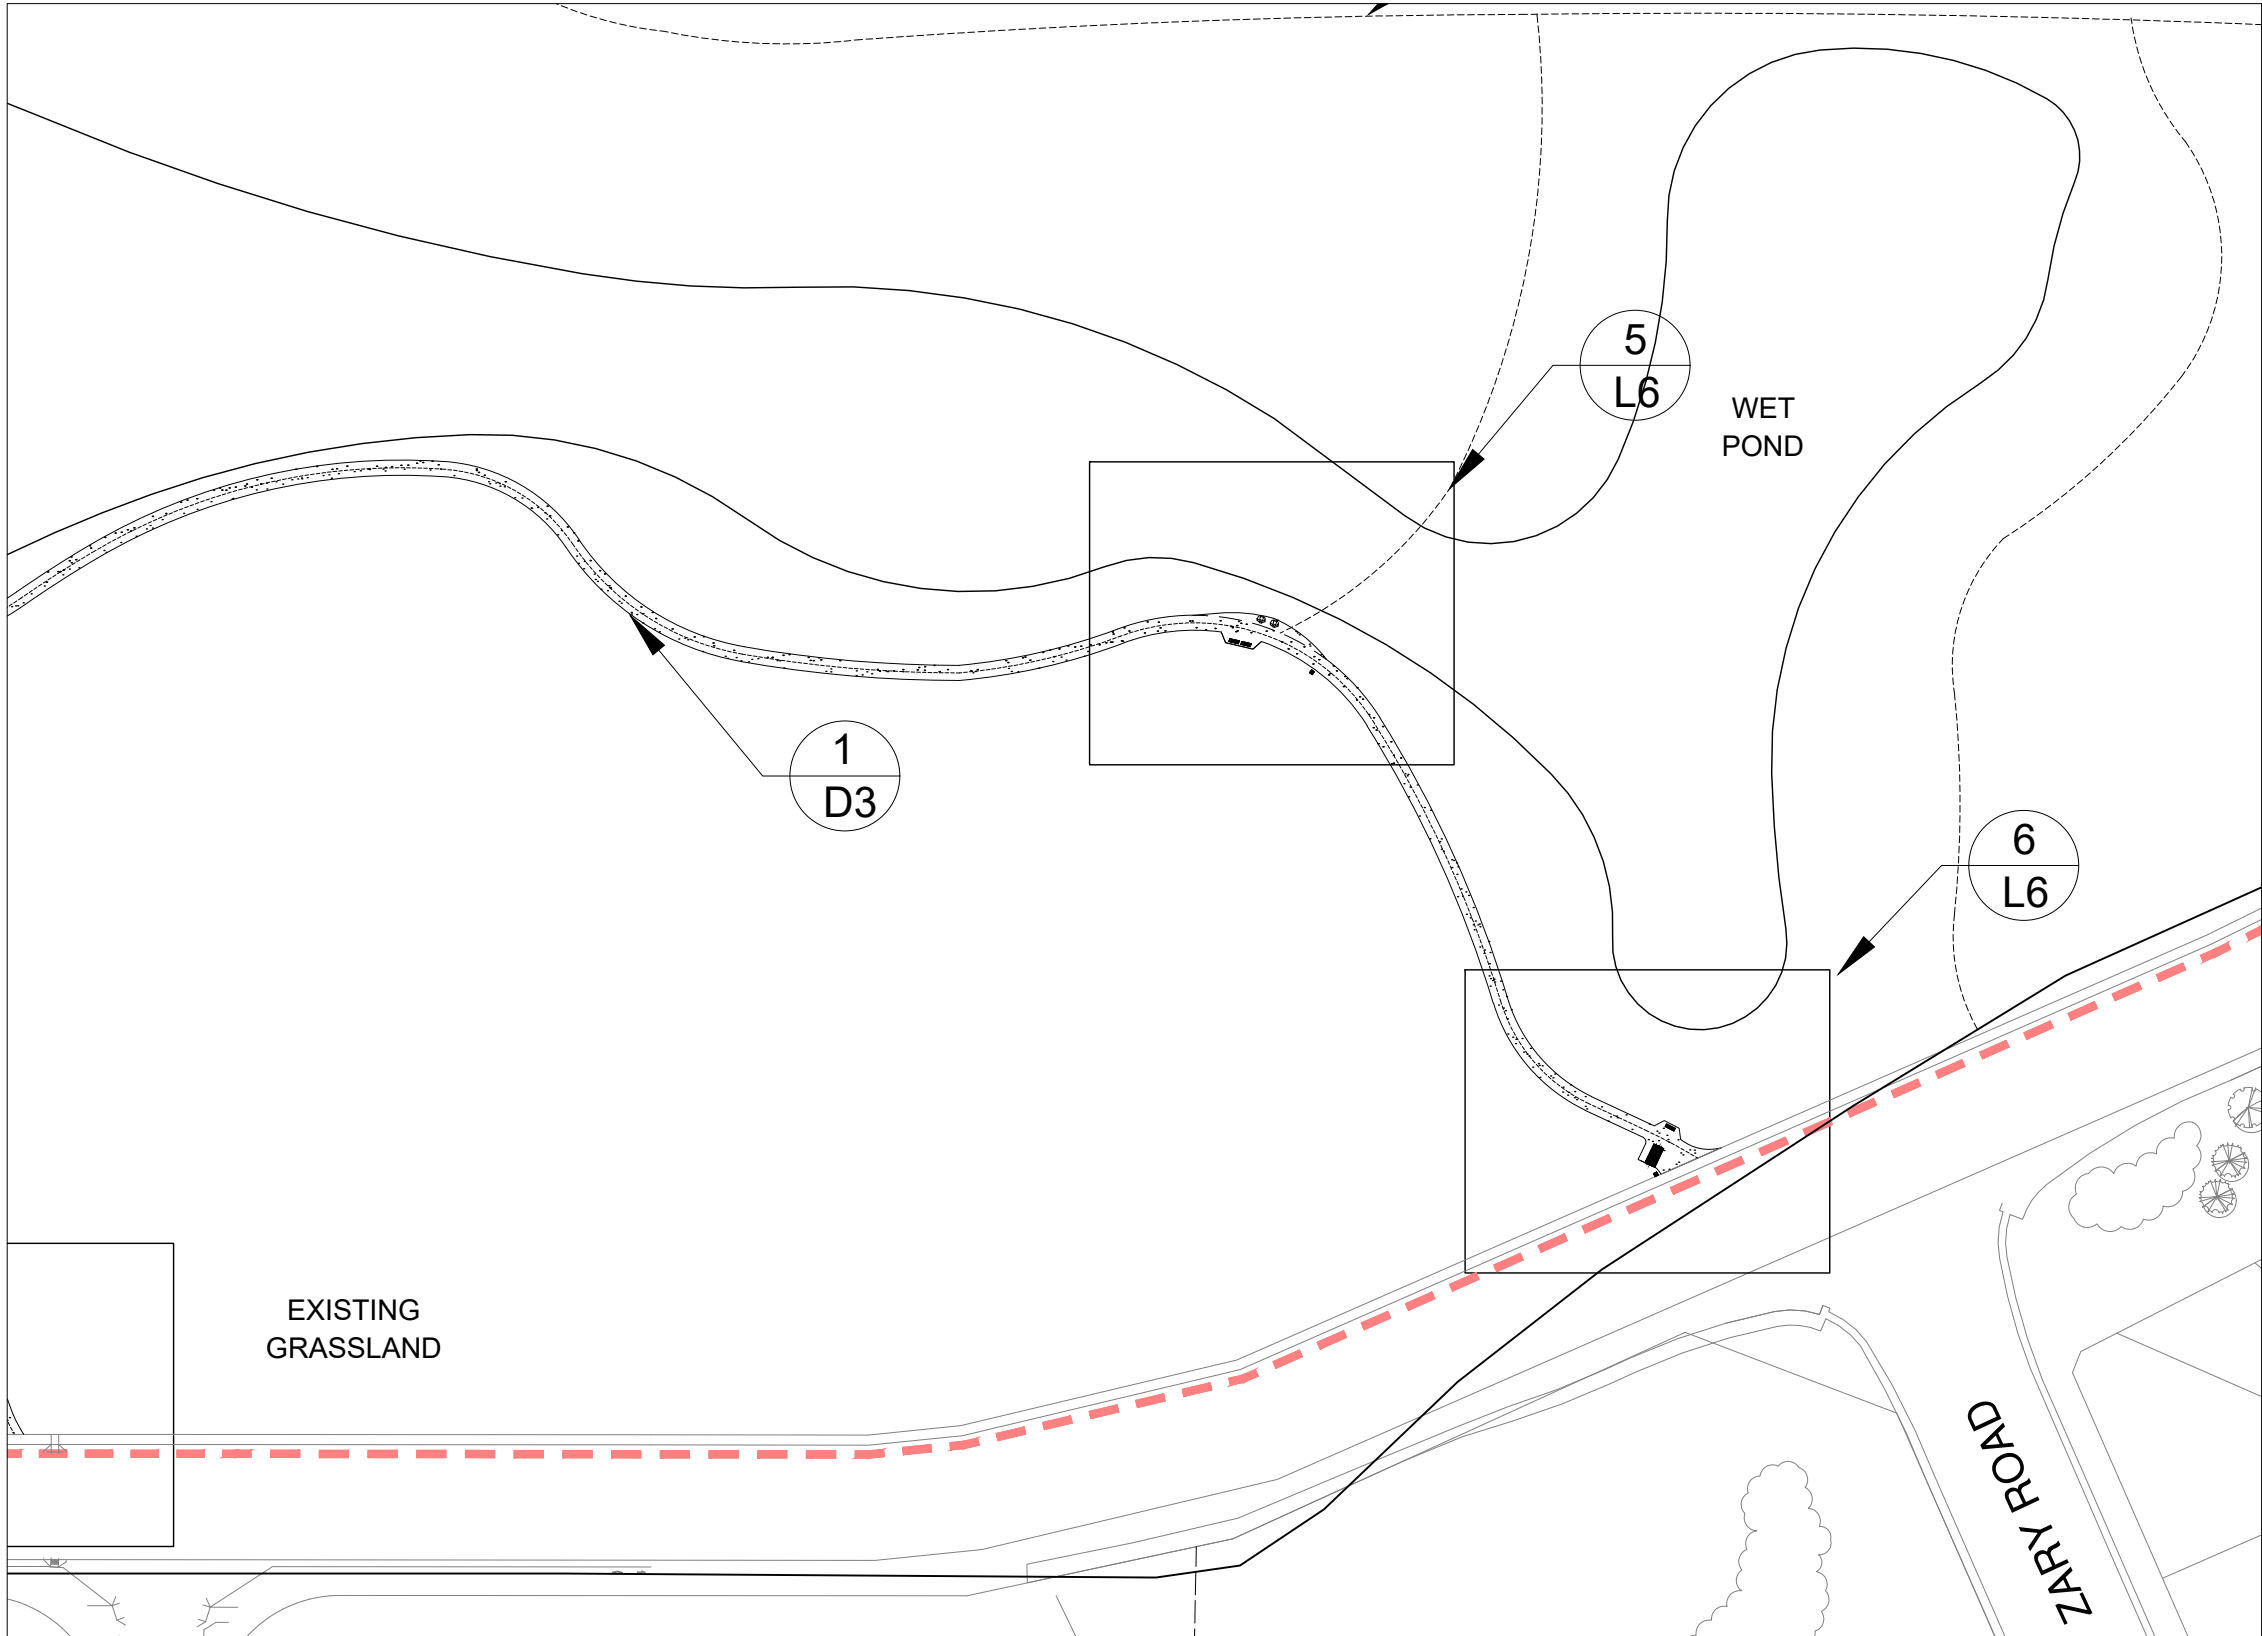

EAST AREA OF RECREATIONAL ZONE PHASE 1 TRAIL

- NOTES:
- LOCATE ROAD RIGHT OF WAY IN CONSULTATION WITH CITY OF SASKATOON TRANSPORTATION. TRAIL TO BE CONSTRUCTED TO BACK OF FUTURE BIKE LANES.
  - RESTORATION NOTE: DISTURBED AREAS TO BE REPAIRED WITH NATIVE PLUGS AND NATIVE SEED.
  - DESIGNER TO BE ON SITE FOR FINAL LAYOUT OF SITE.
  - RESOURCE CONSERVATION MANAGER WILL BE ON SITE AT TIME OF CONSTRUCTION TO RELOCATE REMOVED EXCESS ORGANIC MATERIAL AND MONITOR CONSTRUCTION ACTIVITY.

- NOTES
1. The Contractor shall verify and be responsible for all dimensions.
  2. Do Not scale the drawing - any errors or omissions shall be reported to Meewasin without delay.
  3. Contractor to verify all underground / overhead utility locations and protect during construction.
  4. Ensure smooth transitions between proposed and existing grades
  5. CONTRACTOR TO LAYOUT TRAIL IN FIELD AND REVIEW WITH CONSULTANT PRIOR TO CONSTRUCTION.
- The Copyright to all designs and drawings are the property of Meewasin. Reproduction or use for any purpose other than that authorized by Meewasin is forbidden.

LEGEND

|                                                                                       |                                      |
|---------------------------------------------------------------------------------------|--------------------------------------|
|    | RECREATION ZONE BOUNDARY             |
|    | 3 M CRUSHER DUST PATHWAY             |
|    | MEEWASIN WAYFINDING SIGN (PRIMARY)   |
|    | MEEWASIN WAYFINDING SIGN (SECONDARY) |
|    | MEEWASIN INTERPRETIVE ROCK/ SIGNAGE  |
|    | MEEWASIN RUSTIC BENCH                |
|    | MEEWASIN TRASH UNIT                  |
|    | EXISTING TREE STAND                  |
|    | INTERPRETIVE NODES                   |
|  | FUTURE TRAILS                        |


|                   |      |       |          |
|-------------------|------|-------|----------|
| 1st               | By   | Appd. | YY.MM.DD |
| REVISION          |      |       |          |
|                   |      |       |          |
|                   |      |       |          |
|                   |      |       |          |
|                   |      |       |          |
| ISSUED FOR REVIEW | SP   |       | 17.03.15 |
| ISSUED            | By   | Appd. | YY.MM.DD |
|                   |      |       |          |
| File Name         | Dwn. | Chkd. | Dsgn.    |
|                   |      |       | YY.MM.DD |

PERMIT / SEAL

CLIENT / PROJECT  
MEEWASIN NORTHEAST SWALE  
NORTHEAST SWALE  
(Phase 1 Development)

TITLE  
LAYOUT OF TRAIL (EAST)

SCALE  
11 X17  
NTS
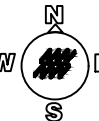
| DRAWING NO. | SHEET SIZE | REVISION                                                                              |
|-------------|------------|---------------------------------------------------------------------------------------|
| L5          | 11 X17     |  |

- NOTES
1. The Contractor shall verify and be responsible for all dimensions.
  2. Do Not scale the drawing - any errors or omissions shall be reported to Meewasin without delay.
  3. Contractor to verify all underground / overhead utility locations and protect during construction.
  4. Ensure smooth transitions between proposed and existing grades
  5. CONTRACTOR TO LAYOUT TRAIL IN FIELD AND REVIEW WITH CONSULTANT PRIOR TO CONSTRUCTION.

The Copyright to all designs and drawings are the property of Meewasin. Reproduction or use for any purpose other than that authorized by Meewasin is forbidden.

LEGEND

- 3 M CRUSHER DUST PATHWAY
- MEEWASIN WAYFINDING SIGN (PRIMARY)
- MEEWASIN WAYFINDING SIGN (SECONDARY)
- MEEWASIN INTERPRETIVE ROCK/ SIGNAGE
- MEEWASIN RUSTIC BENCH
- MEEWASIN TRASH UNIT
- EXISTING TREE STAND

|                   |      |       |                |
|-------------------|------|-------|----------------|
|                   |      |       |                |
|                   |      |       |                |
|                   |      |       |                |
| 1st               |      |       |                |
| REVISION          | By   | Appd. | YY.MM.DD       |
|                   |      |       |                |
|                   |      |       |                |
|                   |      |       |                |
|                   |      |       |                |
| ISSUED FOR REVIEW | SP   |       | 17.03.15       |
| ISSUED            | By   | Appd. | YY.MM.DD       |
|                   |      |       |                |
| File Name         | Dwn. | Chkd. | Dsgn. YY.MM.DD |

PERMIT / SEAL

CLIENT / PROJECT

MEEWASIN NORTHEAST SWALE  
NORTHEAST SWALE  
(Phase 1 Development)



TITLE

INTERPRETIVE NODE LAYOUTS


SCALE  
11 X17  
NTS

DRAWING NO. SHEET SIZE REVISION


L6 11 X17

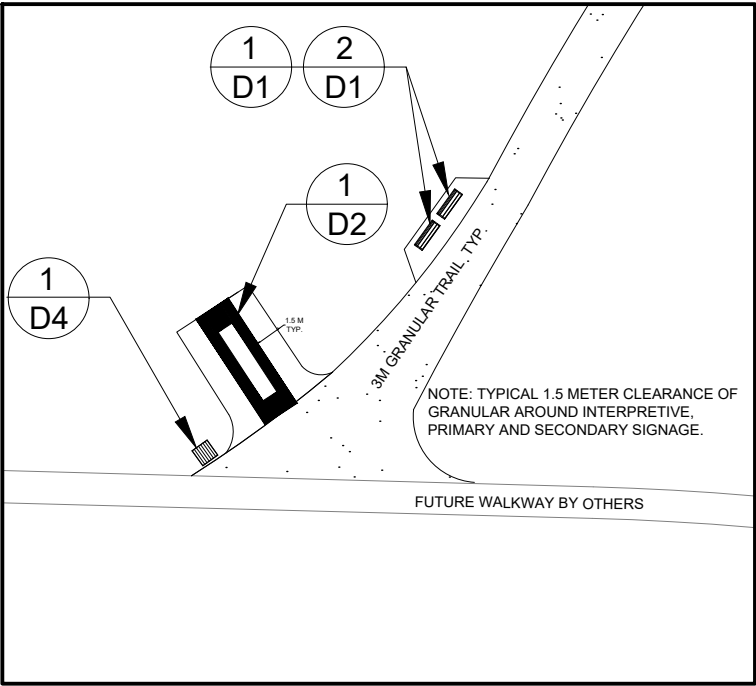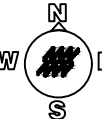


1  
L3  
NODE 1 (PRIMARY WAYFINDING AND SEATING)  
N.T.S

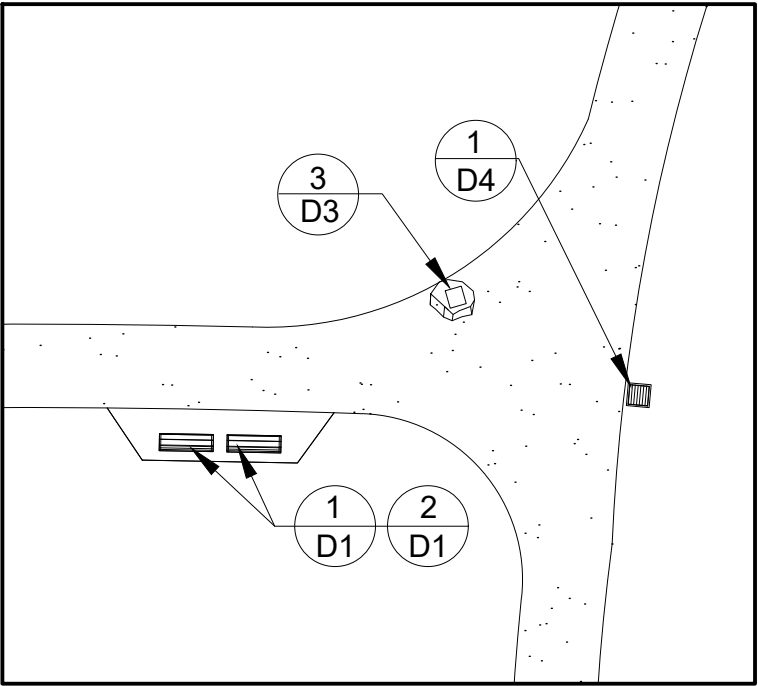


2  
L3  
NODE 2 (INTERPRETIVE AND SEATING)  
N.T.S

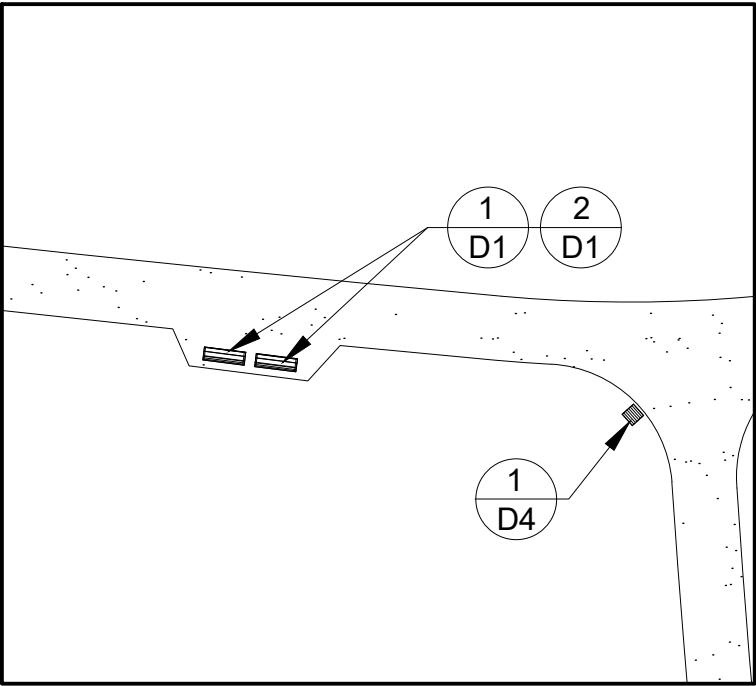


3  
L3  
NODE 4 (SEATING AND WASTE RECEPTACLE)  
N.T.S

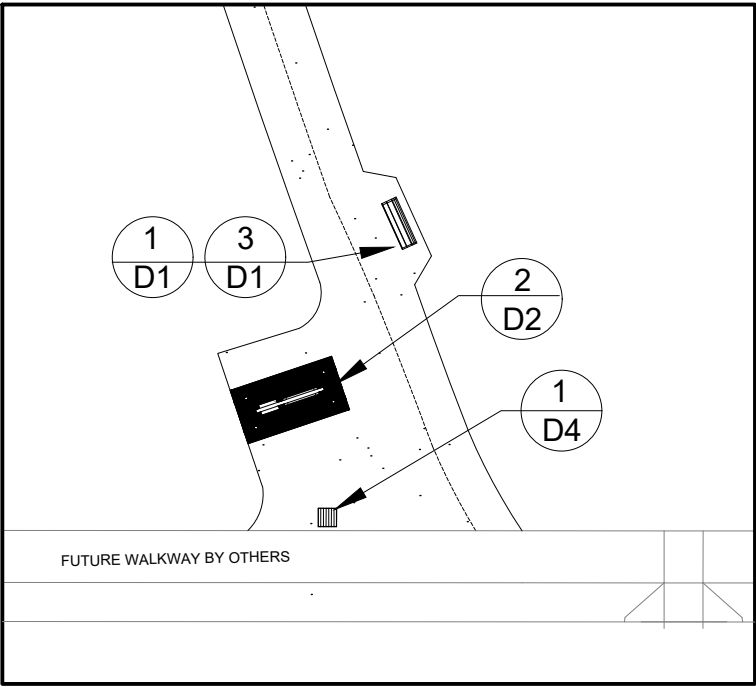


4  
L3  
NODE 5 (SECONDARY WAYFINDING AND SEATING)  
N.T.S

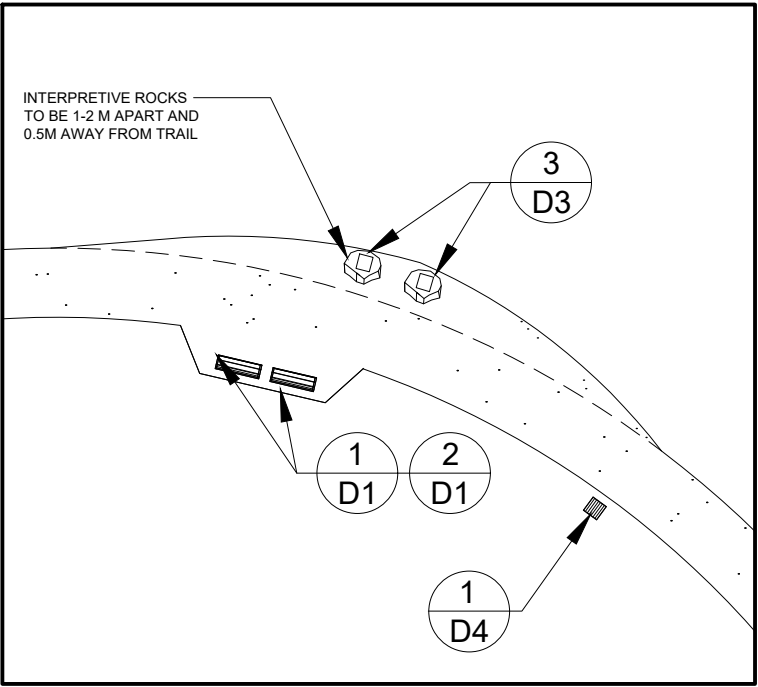

5  
L3  
NODE 3 (INTERPRETIVE AND SEATING)  
N.T.S

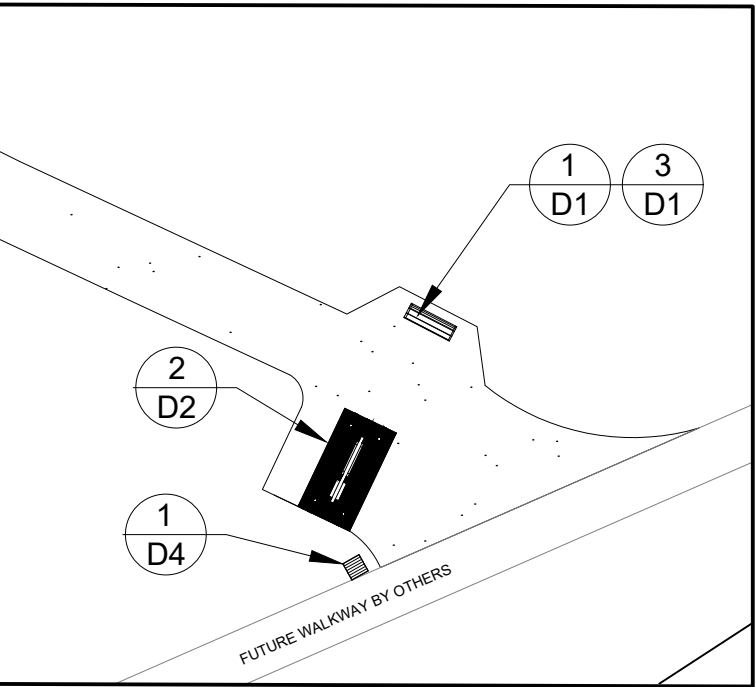

6  
L3  
NODE 6 (SECONDARY WAYFINDING AND SEATING)  
N.T.S

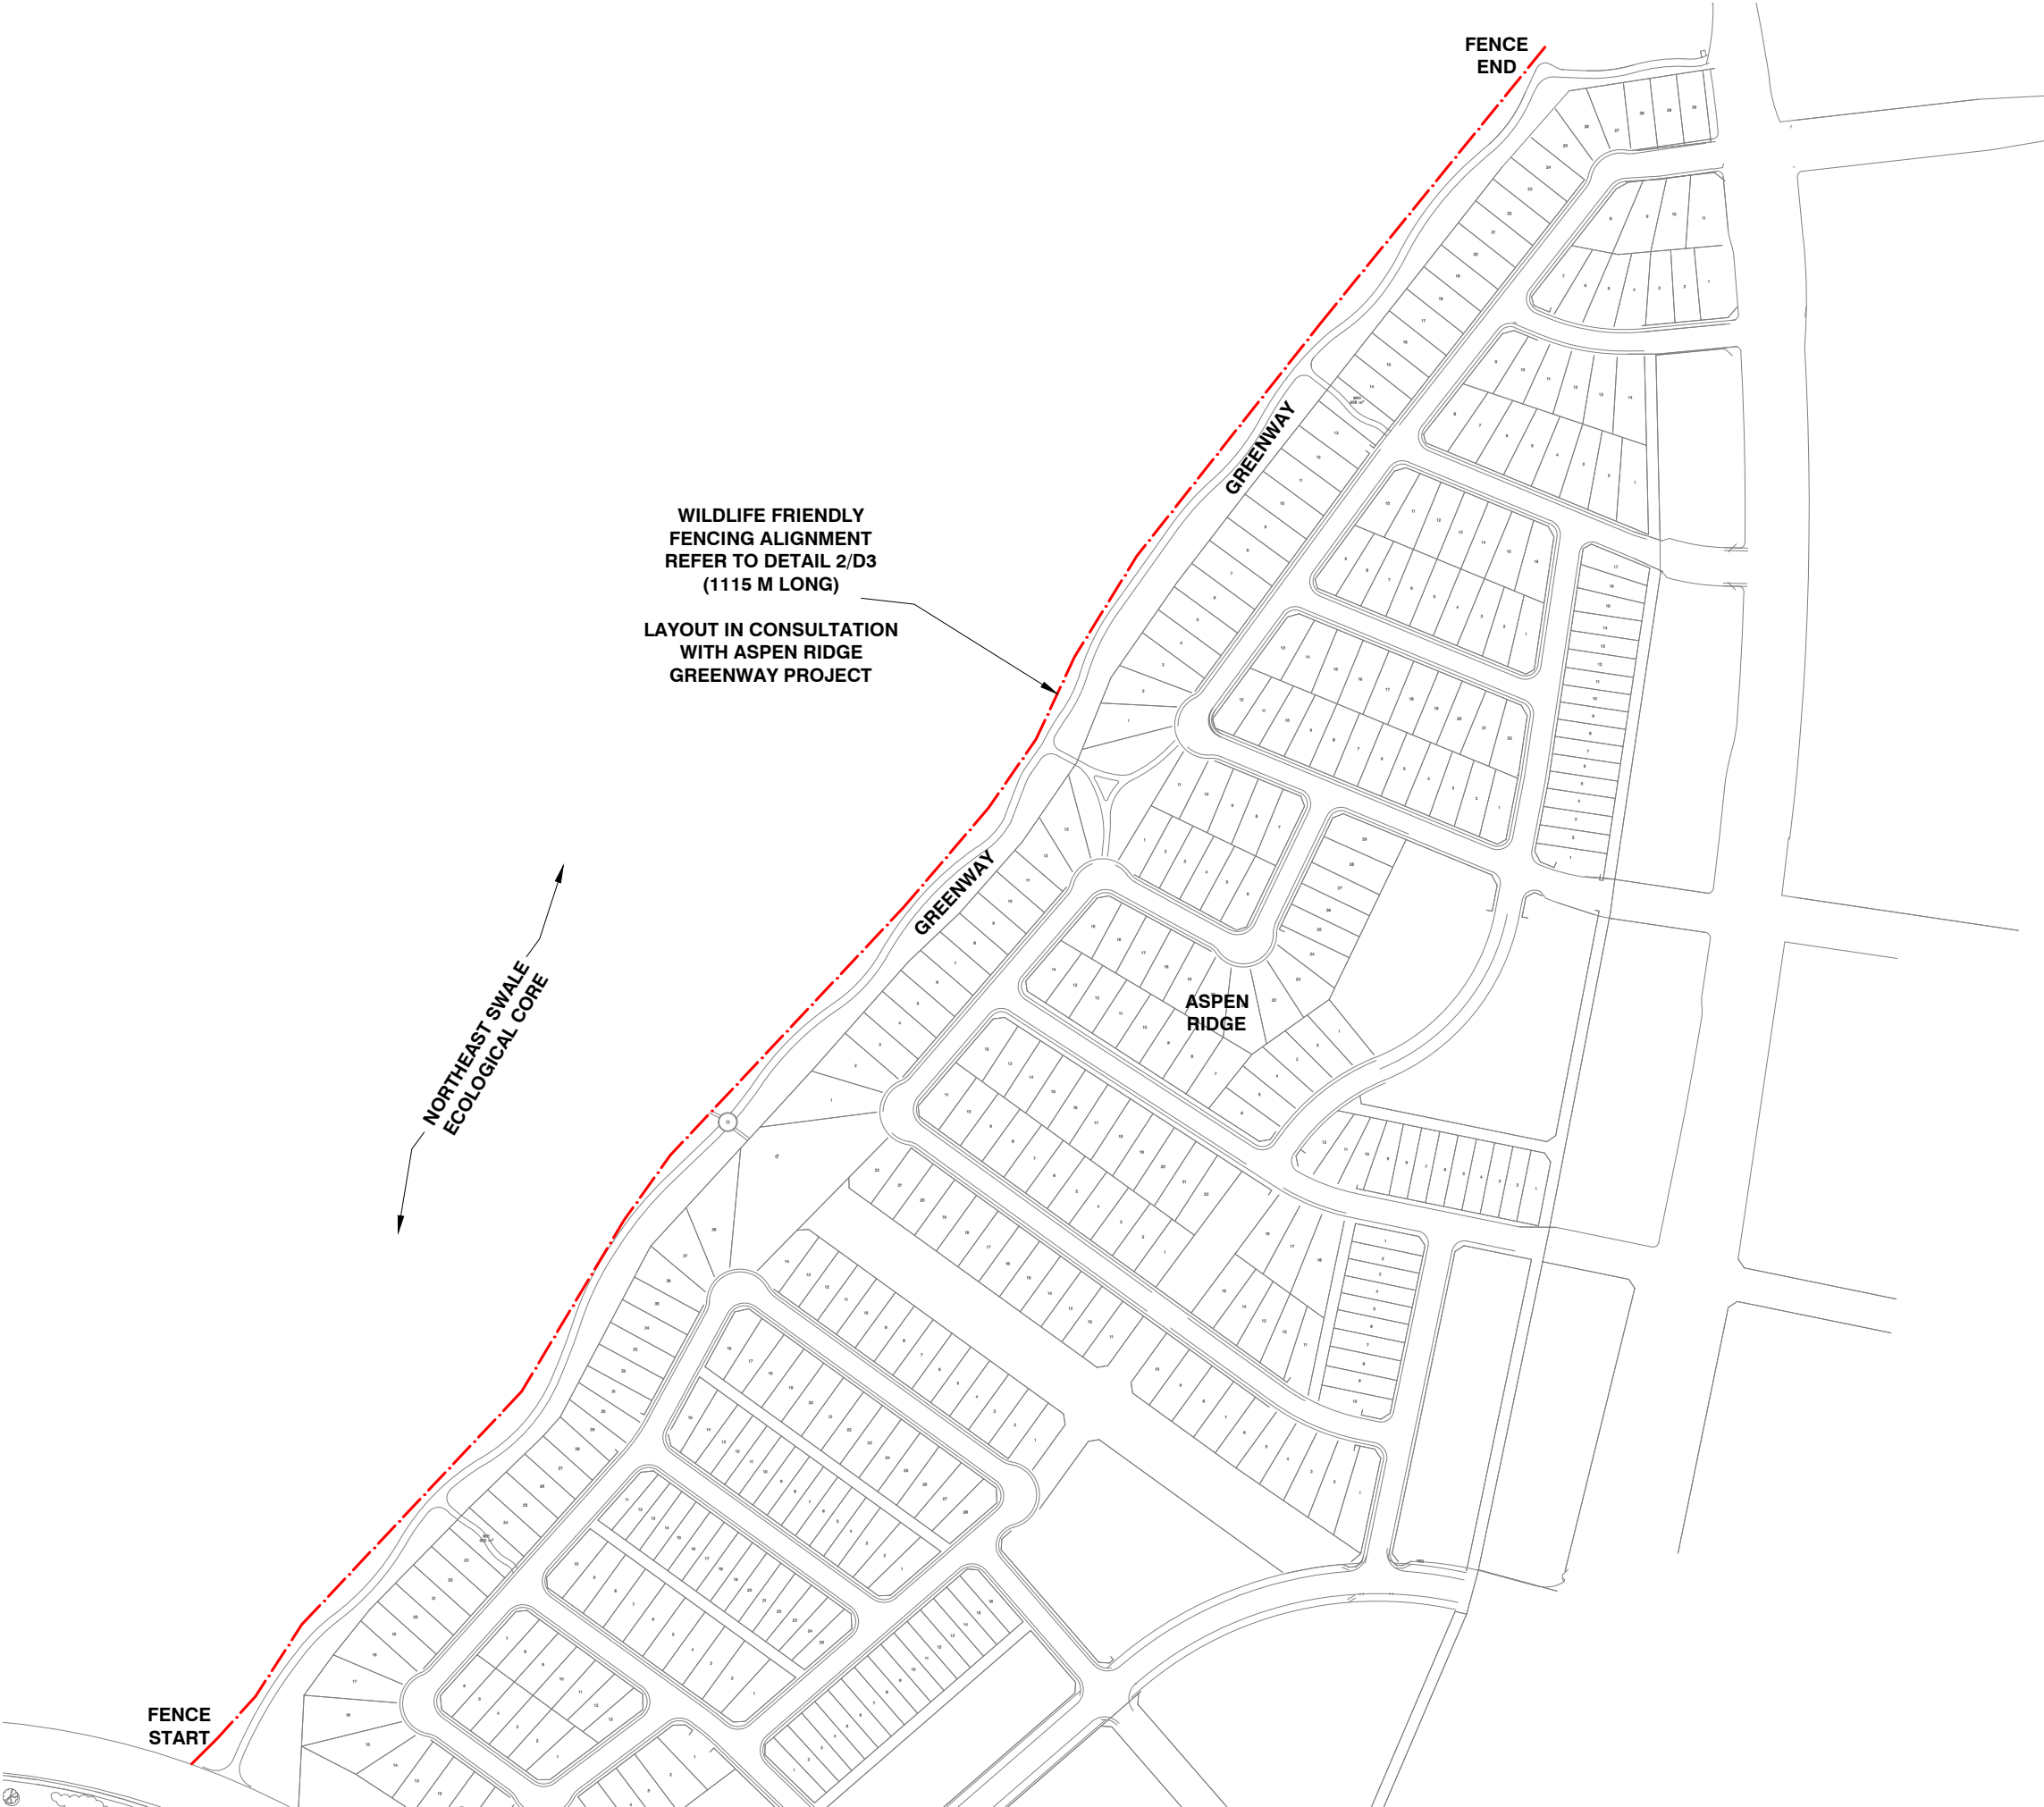

NOTES

The Contractor shall verify and be responsible for all dimensions.

1. Do Not scale the drawing - any errors or omissions shall be reported to Meewasin without delay.
2. Contractor to verify all underground / overhead utility locations and protect during construction.
3. Ensure smooth transitions between proposed and existing grades
4. CONTRACTOR TO LAYOUT TRAIL IN FIELD AND REVIEW WITH CONSULTANT PRIOR TO CONSTRUCTION.

The Copyright to all designs and drawings are the property of Meewasin. Reproduction or use for any purpose other than that authorized by Meewasin is forbidden.

LEGEND

BARBED WIRE WILDLIFE FENCE

|                   |      |       |                |
|-------------------|------|-------|----------------|
|                   |      |       |                |
|                   |      |       |                |
|                   |      |       |                |
| 1st               |      |       |                |
| REVISION          | By   | Appd. | YY.MM.DD       |
|                   |      |       |                |
|                   |      |       |                |
|                   |      |       |                |
|                   |      |       |                |
| ISSUED FOR REVIEW | SP   | —     | 17.03.15       |
| ISSUED            | By   | Appd. | YY.MM.DD       |
|                   |      |       |                |
| File Name         | Dwn. | Chkd. | Dsgn. YY.MM.DD |

PERMIT / SEAL

CLIENT / PROJECT

MEEWASIN NORTHEAST SWALE  
NORTHEAST SWALE  
(Phase 1 Development)

TITLE

FENCE LAYOUT

SCALE

11 X17  
NTS

DRAWING NO. SHEET SIZE REVISION



NOTES

1. The Contractor shall verify and be responsible for all dimensions.
2. Do Not scale the drawing - any errors or omissions shall be reported to Meewasin without delay.
3. Contractor to verify all underground / overhead utility locations and protect during construction.
4. Ensure smooth transitions between proposed and existing grades
5. CONTRACTOR TO LAYOUT TRAIL IN FIELD AND REVIEW WITH CONSULTANT PRIOR TO CONSTRUCTION.

The Copyright to all designs and drawings are the property of Meewasin. Reproduction or use for any purpose other than that authorized by Meewasin is forbidden.

LEGEND

|                   |      |       |          |
|-------------------|------|-------|----------|
|                   |      |       |          |
|                   |      |       |          |
|                   |      |       |          |
| 1st               |      |       |          |
| REVISION          | By   | Appd. | YY.MM.DD |
|                   |      |       |          |
|                   |      |       |          |
|                   |      |       |          |
|                   |      |       |          |
| ISSUED FOR REVIEW | SP   |       | 17.03.15 |
| ISSUED            | By   | Appd. | YY.MM.DD |
|                   |      |       |          |
| File Name         | Dwn. | Chkd. | Dsgn.    |

PERMIT / SEAL

CLIENT / PROJECT

MEEWASIN NORTHEAST SWALE  
NORTHEAST SWALE  
(Phase 1 Development)




TITLE

DETAILS - BENCH

SCALE  
11 X17  
NTS

DRAWING NO. SHEET SIZE REVISION

D1 11 X17

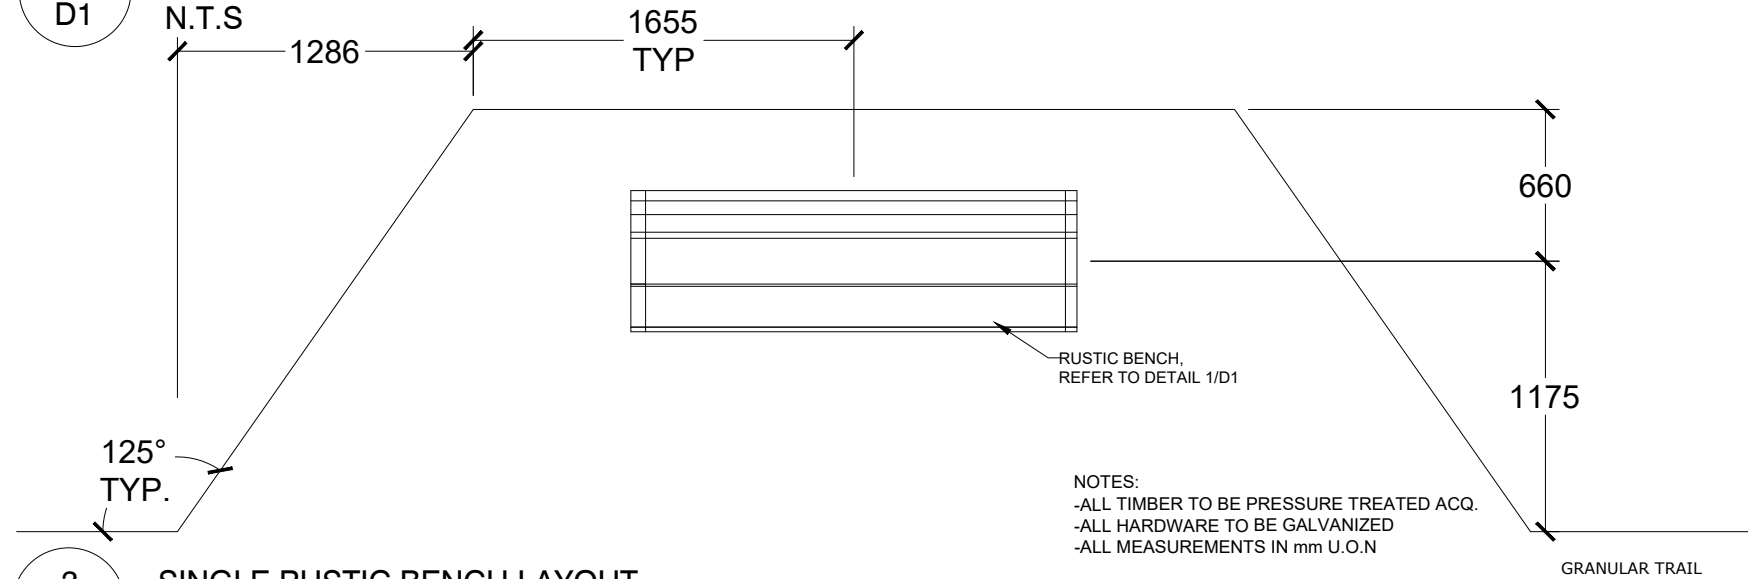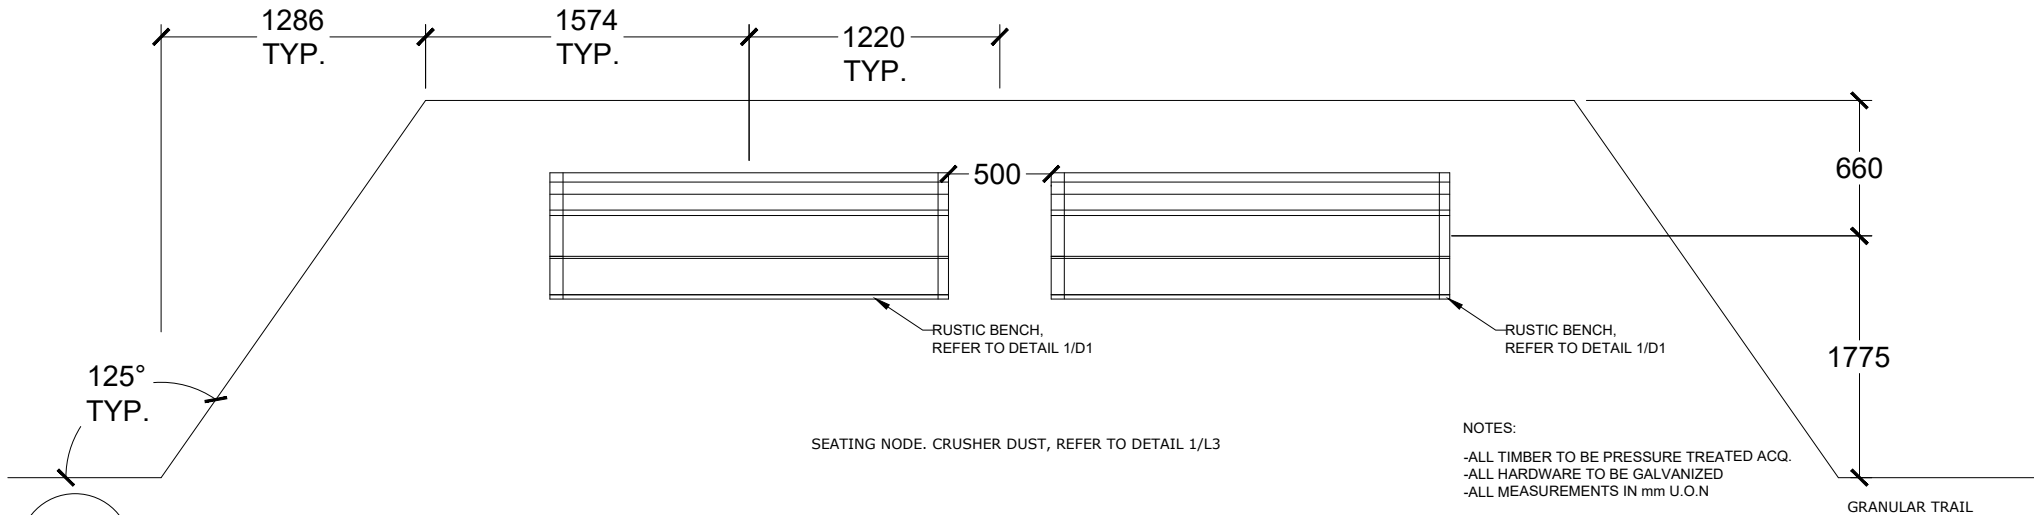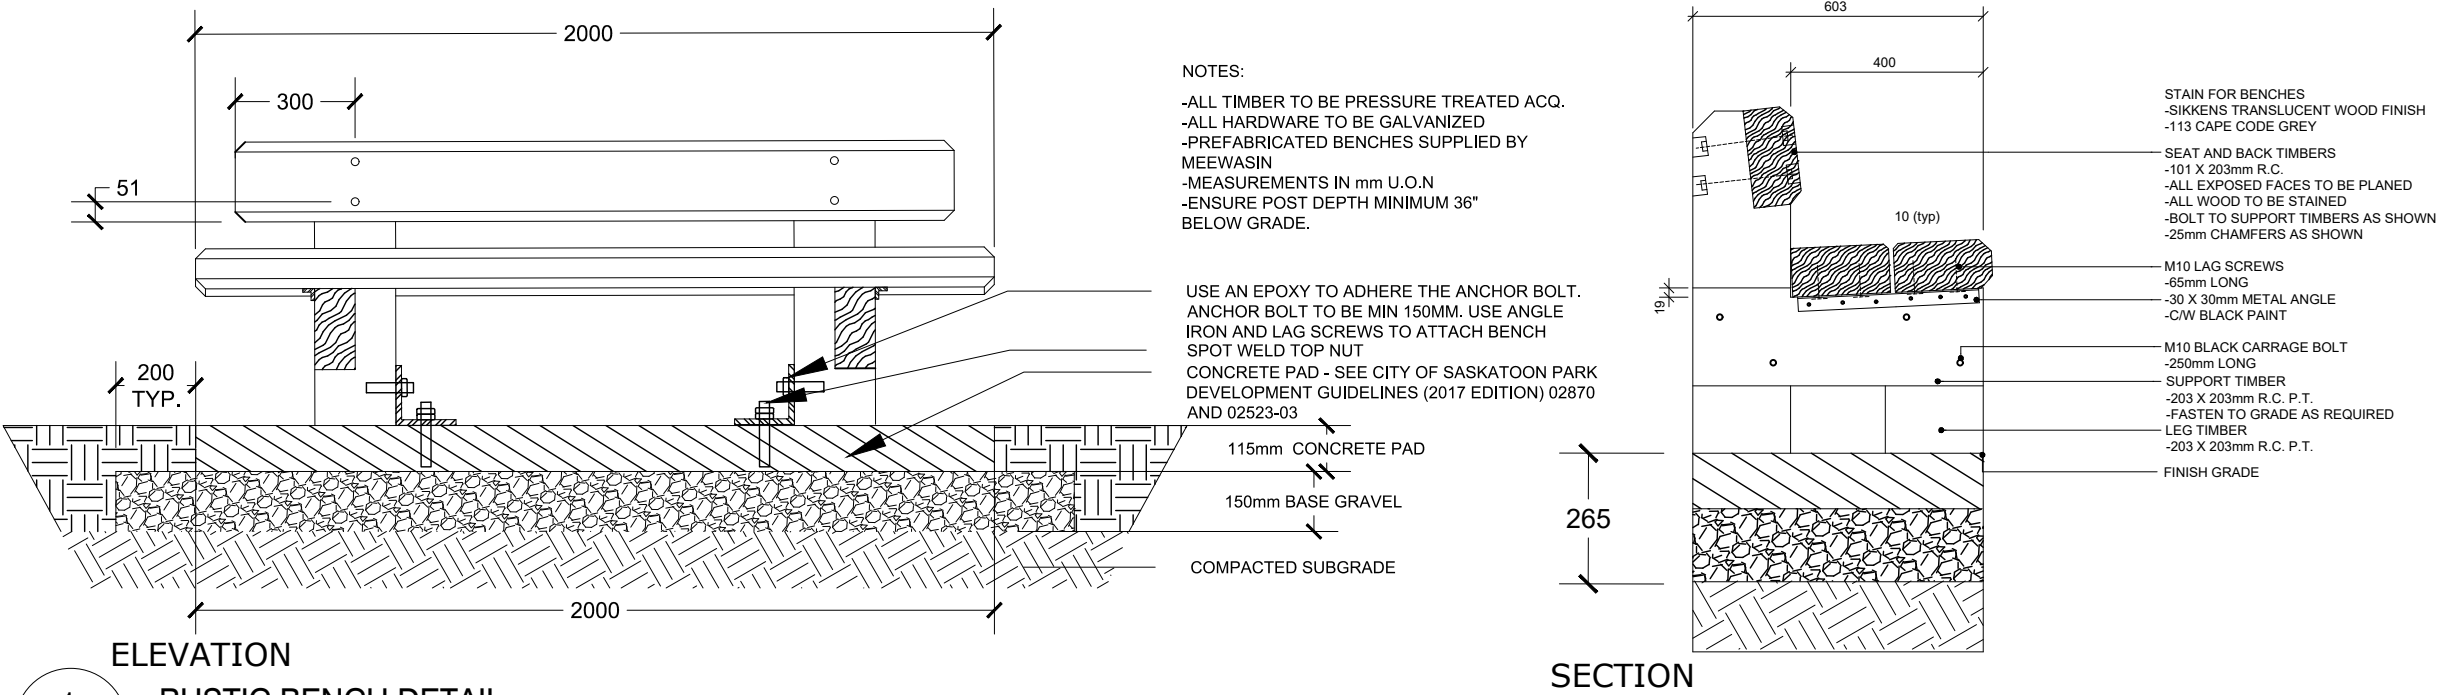



PILE DESIGN SPECIFICATIONS

1. Pile design loads (service or working loads):
  - As Per CCMC Report 13691-R
2. Design Criteria
  - a) Soil assumed to be generally as follows:
    - Soil Layer
    - Stiff clay or dense sand
3. Pile installer to use calibrated equipment and create pile installation report (including torque and depth readings) (SEE ALMITA PILE DESIGN)
  - Maximum intall torque - 27.1 kN-m (20.0 ft-kip)
  - Minimum install torque - 5.4 kN-m (4.0 ft-kip)
  - Minimum embedment - 2.1m (7.0 ft)
4. If minimum torque is not achieved extensions should be added to achieve greater embedment and/or greater torque.
5. Minimum pile per embedment helix must be situated below maximum frost penetration depth.



6. Tolerances:
  - pile top to be located within 40mm (1.5 in) of centre of applied load.
  - pile to be installed within 1.5 degrees of vertical
7. Structural steel members shall conform to:
  - CAN/CSA S16-14 - Design of steel structures.
  - Pipe Shaft - minimum ASTM A252 Grade 3 Steel Pipe, seamless or straight welded. Helix Plate - ASTM A36 or CSA G40.21 W44 hot rolled structural steel plate.
8. Welding to conform to:
  - CSA W59 and CSA W47.1
  - Weld tensiel strength = 490 MPa (71.1 ksi)
  - All welds to be  $\frac{5}{16}$ " (7.9) fillet welds unless noted otherwise.
9. Fabrication shall be carried out in accordance with standard
10. practices and all applicable codes.
11. Above design and components shall conform to the latest editions of the building code, N.B.C. and applicable building codes.

Note:

- this design and information is special to Almita's product and is non-transferable to other manufacturers.

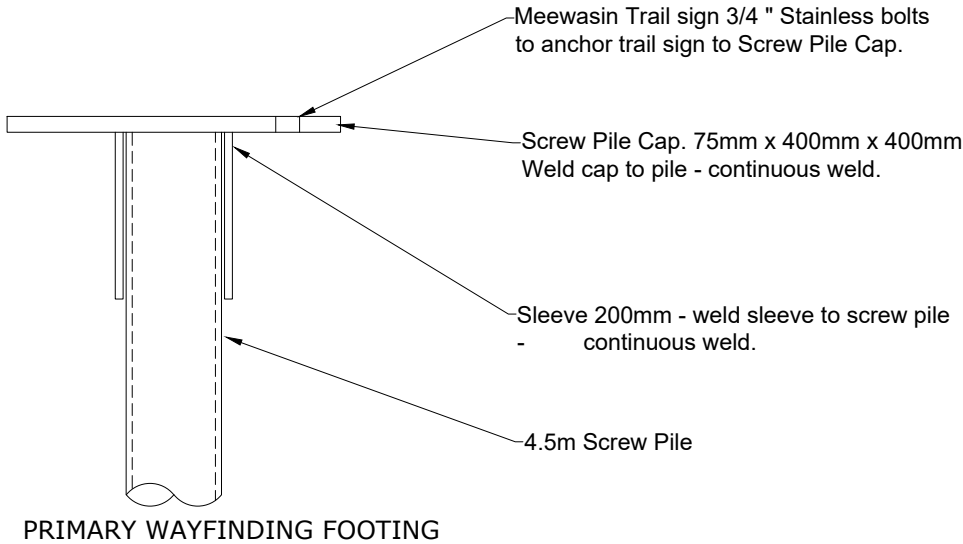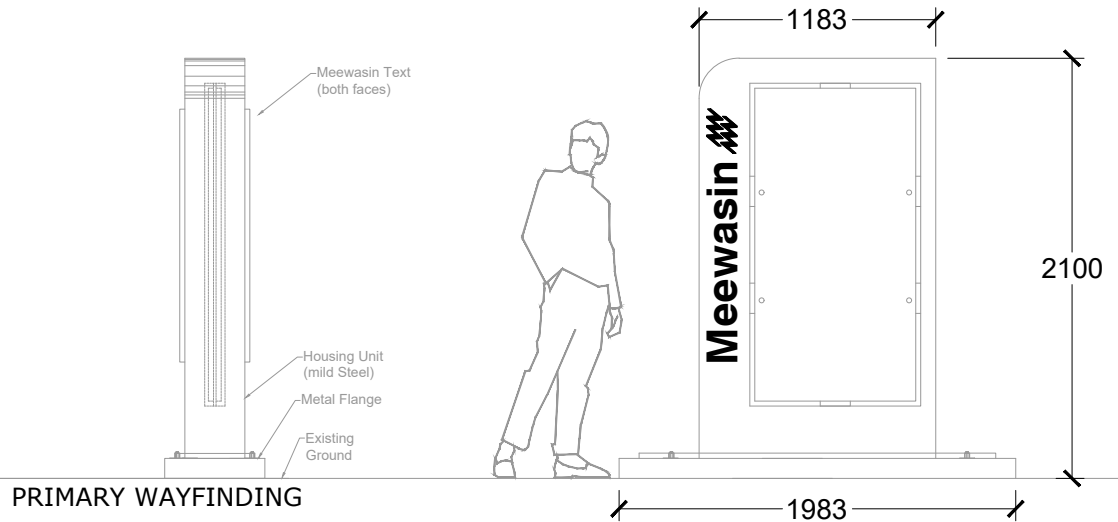

1 PRIMARY WAYFINDING (MEEWASIN) AND PRIMARY WAYFINDING FOOTING  
D2 N.T.S

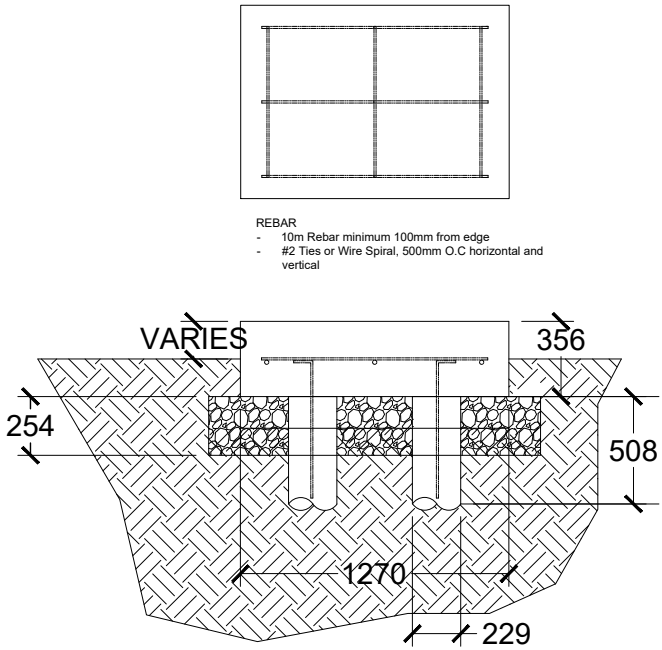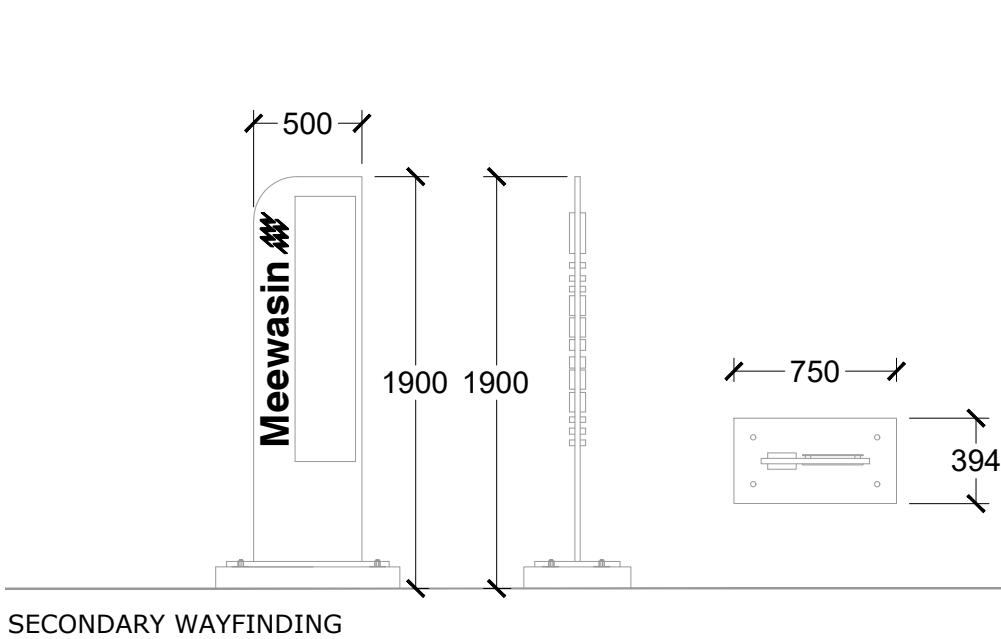

2 SECONDARY WAYFINDING (MEEWASIN) & SECONDARY WAYFINDING SCREW PILE DETAIL  
D2 N.T.S

NOTES

1. The Contractor shall verify and be responsible for all dimensions.
2. Do Not scale the drawing - any errors or omissions shall be reported to Meewasin without delay.
3. Contractor to verify all underground / overhead utility locations and protect during construction.
4. Ensure smooth transitions between proposed and existing grades
5. CONTRACTOR TO LAYOUT TRAIL IN FIELD AND REVIEW WITH CONSULTANT PRIOR TO CONSTRUCTION.

The Copyright to all designs and drawings are the property of Meewasin. Reproduction or use for any purpose other than that authorized by Meewasin is forbidden.

LEGEND

|                   |      |       |                |
|-------------------|------|-------|----------------|
|                   |      |       |                |
| 1st               |      |       |                |
| REVISION          | By   | Appd. | YY.MM.DD       |
|                   |      |       |                |
|                   |      |       |                |
|                   |      |       |                |
| ISSUED FOR REVIEW | SP   |       | 17.03.15       |
| ISSUED            | By   | Appd. | YY.MM.DD       |
| File Name         | Dwn. | Chkd. | Dsgn. YY.MM.DD |

PERMIT / SEAL

CLIENT / PROJECT  
MEEWASIN NORTHEAST SWALE  
NORTHEAST SWALE  
(Phase 1 Development)


TITLE

DETAILS - WAYFINDING


SCALE  
11 X17  
NTS

DRAWING NO. SHEET SIZE REVISION


D2 11 X17

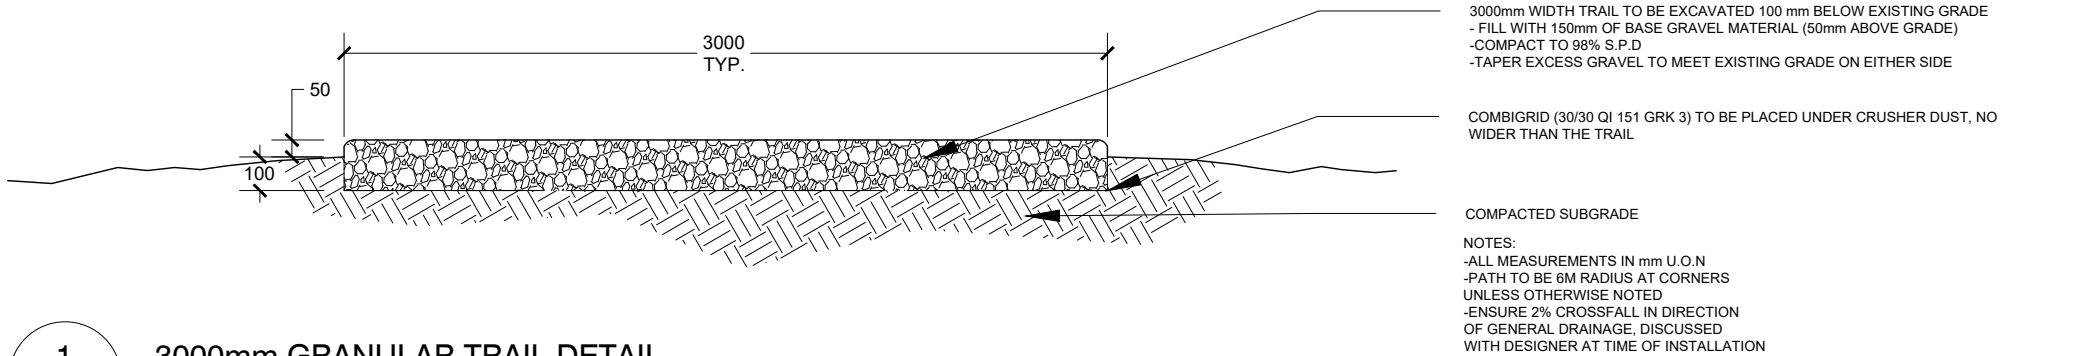

1 3000mm GRANULAR TRAIL DETAIL  
D3 N.T.S

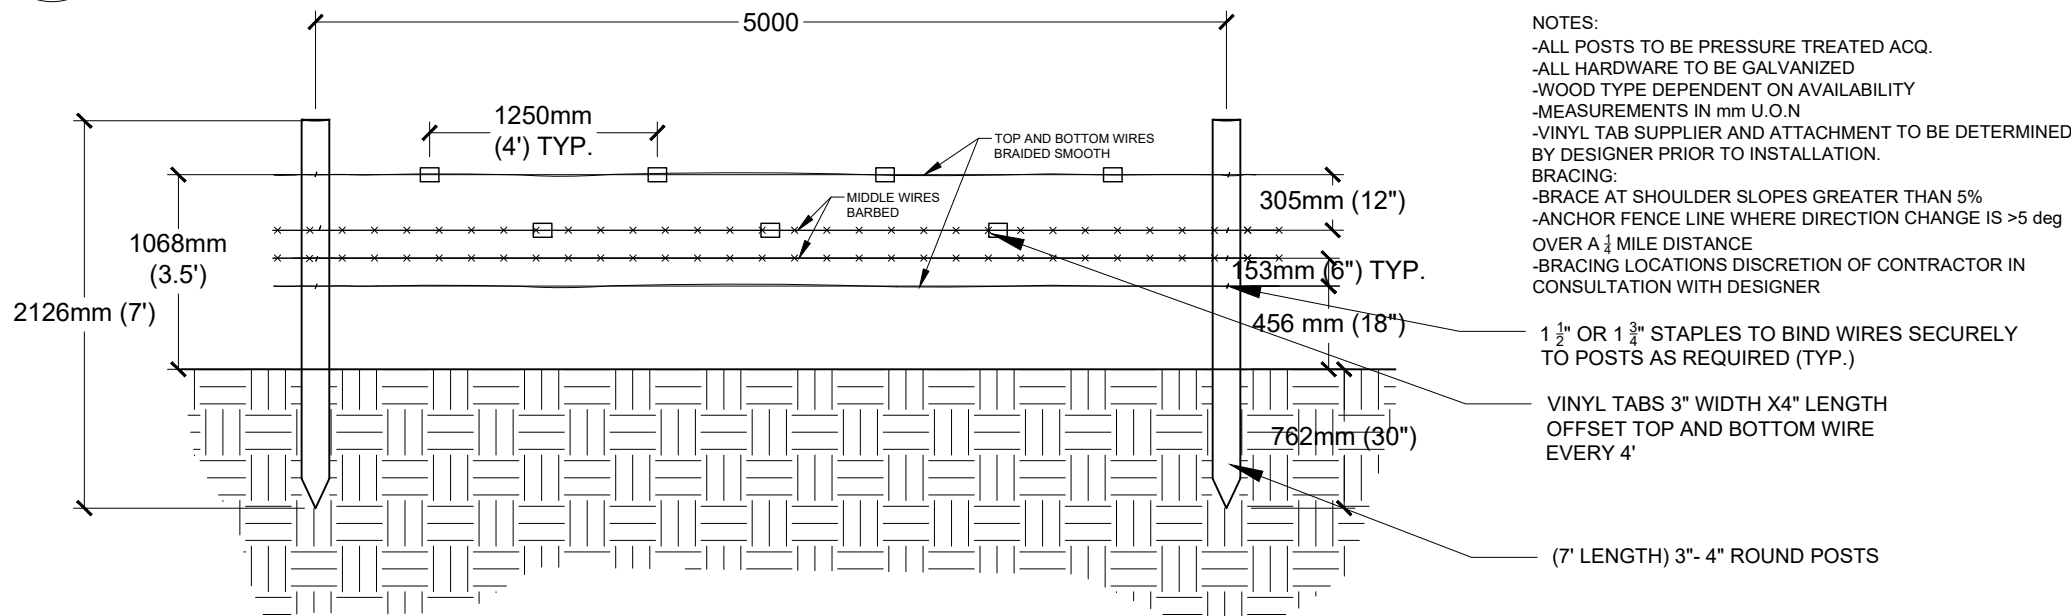

2 2126mm (7') WILDLIFE FRIENDLY FENCING  
D3 N.T.S

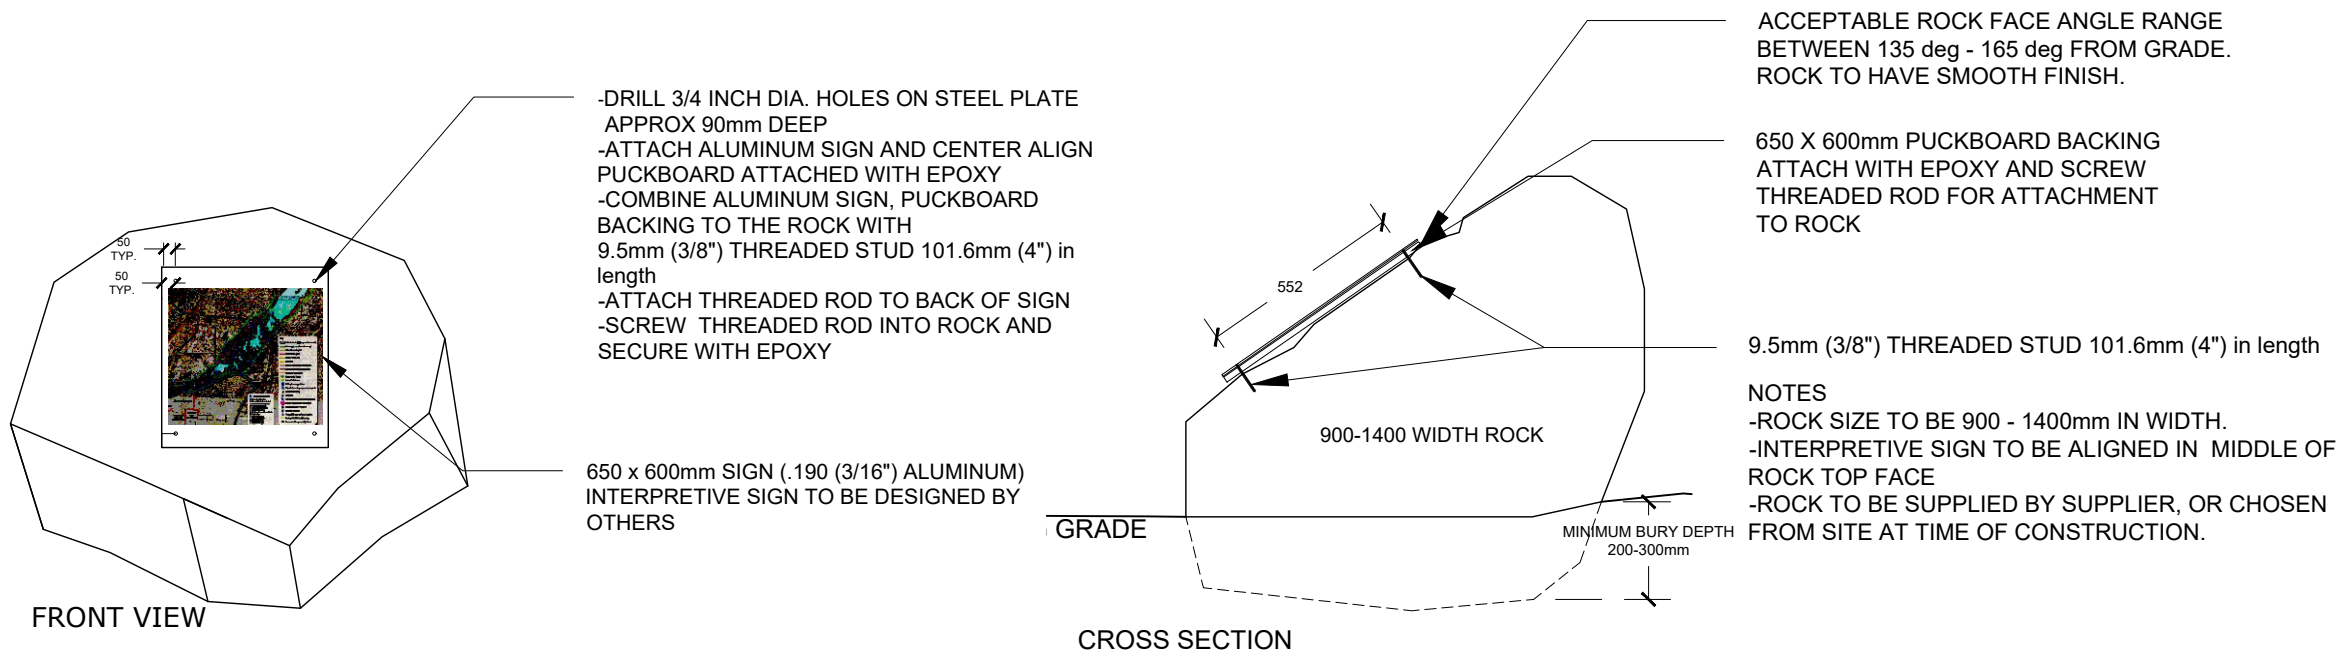

3 INTERPRETIVE SIGNAGE/ ROCK DETAIL  
D3 N.T.S

NOTES

1. The Contractor shall verify and be responsible for all dimensions.
2. Do Not scale the drawing - any errors or omissions shall be reported to Meewasin without delay.
3. Contractor to verify all underground / overhead utility locations and protect during construction.
4. Ensure smooth transitions between proposed and existing grades
5. CONTRACTOR TO LAYOUT TRAIL IN FIELD AND REVIEW WITH CONSULTANT PRIOR TO CONSTRUCTION.

The Copyright to all designs and drawings are the property of Meewasin. Reproduction or use for any purpose other than that authorized by Meewasin is forbidden.

LEGEND

|                   |      |       |          |
|-------------------|------|-------|----------|
|                   |      |       |          |
|                   |      |       |          |
|                   |      |       |          |
| 1st               |      |       |          |
| REVISION          | By   | Appd. | YY.MM.DD |
|                   |      |       |          |
|                   |      |       |          |
|                   |      |       |          |
|                   |      |       |          |
| ISSUED FOR REVIEW | SP   |       | 17.03.15 |
| ISSUED            | By   | Appd. | YY.MM.DD |
|                   |      |       |          |
| File Name         | Dwn. | Chkd. | Dsgn.    |
|                   |      |       | YY.MM.DD |

PERMIT / SEAL

CLIENT / PROJECT

MEEWASIN NORTHEAST SWALE  
NORTHEAST SWALE  
(Phase 1 Development)

TITLE

DETAILS -  
TRAIL, FENCE & INTERPRETIVE ROCK

SCALE  
11 X17  
NTS

DRAWING NO. SHEET SIZE REVISION





D3 11 X17

NOTES

1. The Contractor shall verify and be responsible for all dimensions.
2. Do Not scale the drawing - any errors or omissions shall be reported to Meewasin without delay.
3. Contractor to verify all underground / overhead utility locations and protect during construction.
4. Ensure smooth transitions between proposed and existing grades
5. CONTRACTOR TO LAYOUT TRAIL IN FIELD AND REVIEW WITH CONSULTANT PRIOR TO CONSTRUCTION.

The Copyright to all designs and drawings are the property of Meewasin. Reproduction or use for any purpose other than that authorized by Meewasin is forbidden.

LEGEND

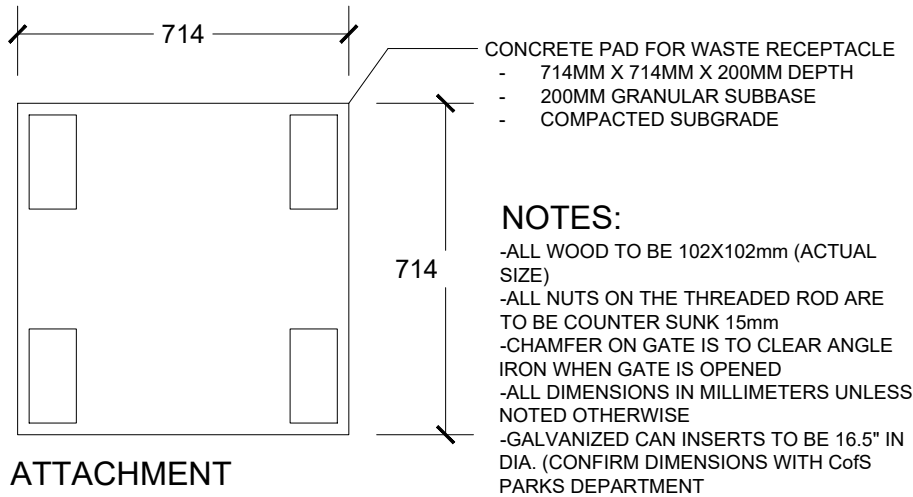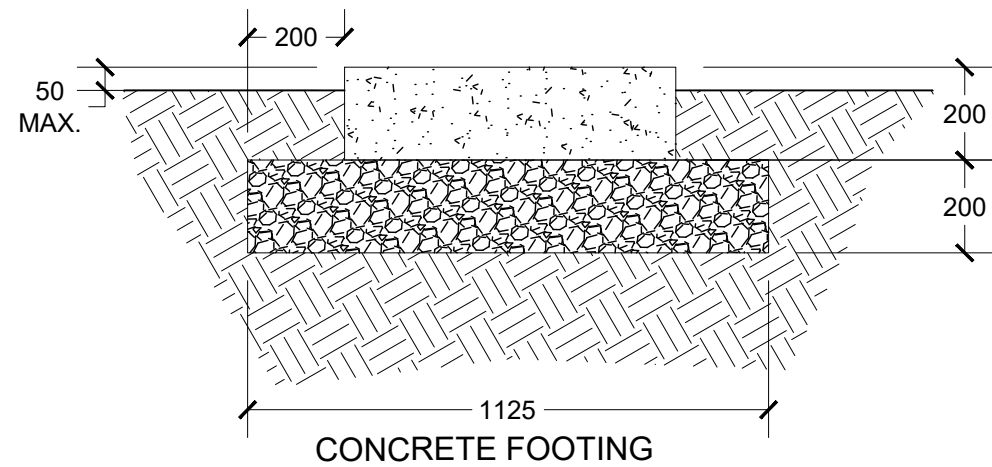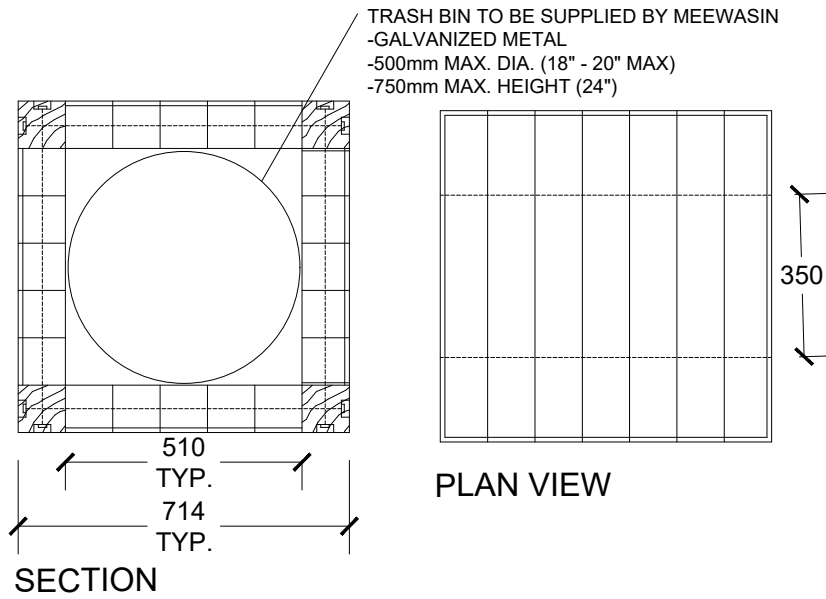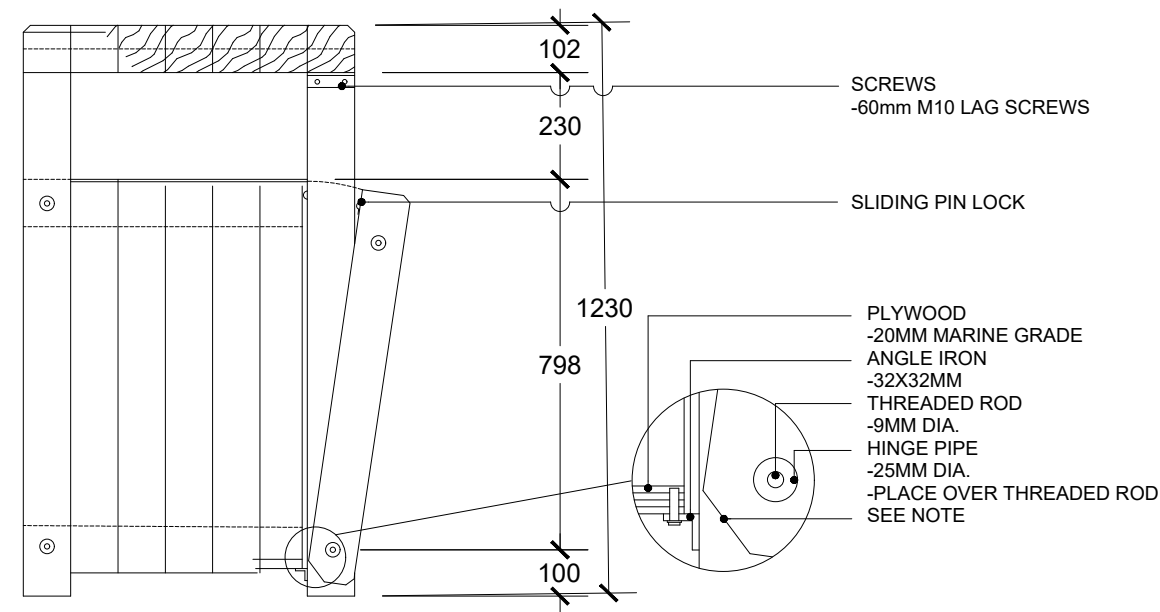

1 RUSTIC WASTE RECEPTACLE AND CONCRETE FOOTING  
D4 N.T.S

|                   |      |       |                |
|-------------------|------|-------|----------------|
|                   |      |       |                |
|                   |      |       |                |
| 1st               |      |       |                |
| REVISION          | By   | Appd. | YY.MM.DD       |
|                   |      |       |                |
|                   |      |       |                |
|                   |      |       |                |
|                   |      |       |                |
| ISSUED FOR REVIEW | SP   |       | 17.03.15       |
| ISSUED            | By   | Appd. | YY.MM.DD       |
|                   |      |       |                |
| File Name         | Dwn. | Chkd. | Dsgn. YY.MM.DD |

PERMIT / SEAL

CLIENT / PROJECT

MEEWASIN NORTHEAST SWALE  
NORTHEAST SWALE  
(Phase 1 Development)

TITLE

DETAILS - WASTE RECEPTACLE

SCALE  
11 X17  
NTS

DRAWING NO. SHEET SIZE REVISION

D4 11 X17