

Plan of Proposed Site Improvements


Notes:

1. No elevations will be changed.
2. The proposed new ramp anchor will use screw piles that have minimal impact to shore.
3. The concrete grade beam will require some excavation. The excavation will be minimal and would primarily involve removal/relocation of existing rock.
4. Construction impact will be minimal. Staging will be entirely on the paved area, with portions of the walking path blocked off by detour signs redirecting path users to path that follows along the West side of the building. Public access to West trail and public bathroom will not be affected.

Existing ramp

New concrete shore support

1 Section @ Ramp/Dock
A- Scale: N.T.S

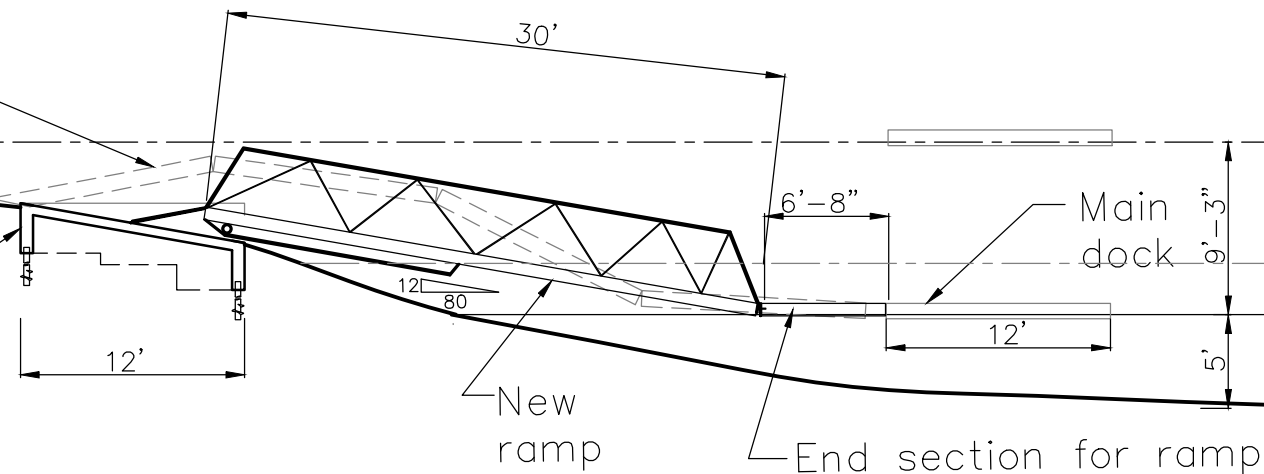

End section for ramp will provide additional ramp floatation and connection to dock

Approx river level in 2013

Approx. Average water level

Current water level

Approx. river bed

Boat house


Approx river level in 2013


Approx. Average water level


Current water level

Approx. river bed

2 Overall Section
A- Scale: N.T.S

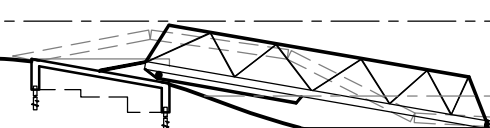

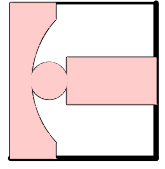 <p>TASC PROJECT MANAGEMENT CORP. 118 Babinecky Cres. Saskatoon, SK Telephone - (308) 373-9584 email - dm@tasakel.net</p>	<p>General Notes</p> <ol style="list-style-type: none"> Drawing must not be scaled Information concerning existing construction was taken from original drawings and is assumed correct The contractor is responsible for the verification of measurements and quantities of materials required Perform work in strict accordance with the National Building Code of Canada and any other code of provincial application Where new work connects with existing and where existing work is altered, patch repair and make good to match existing work In case of doubt, conflict or discrepancies on the drawings, specifications, materials or method of construction, consult project representative for clarification before proceeding with work
	<p>project Saskatoon Paddling Clubs Proposed Dock Replacement drawing no. A-</p> <p>Sections drawn d.c.z. 21.06.21 designed</p>

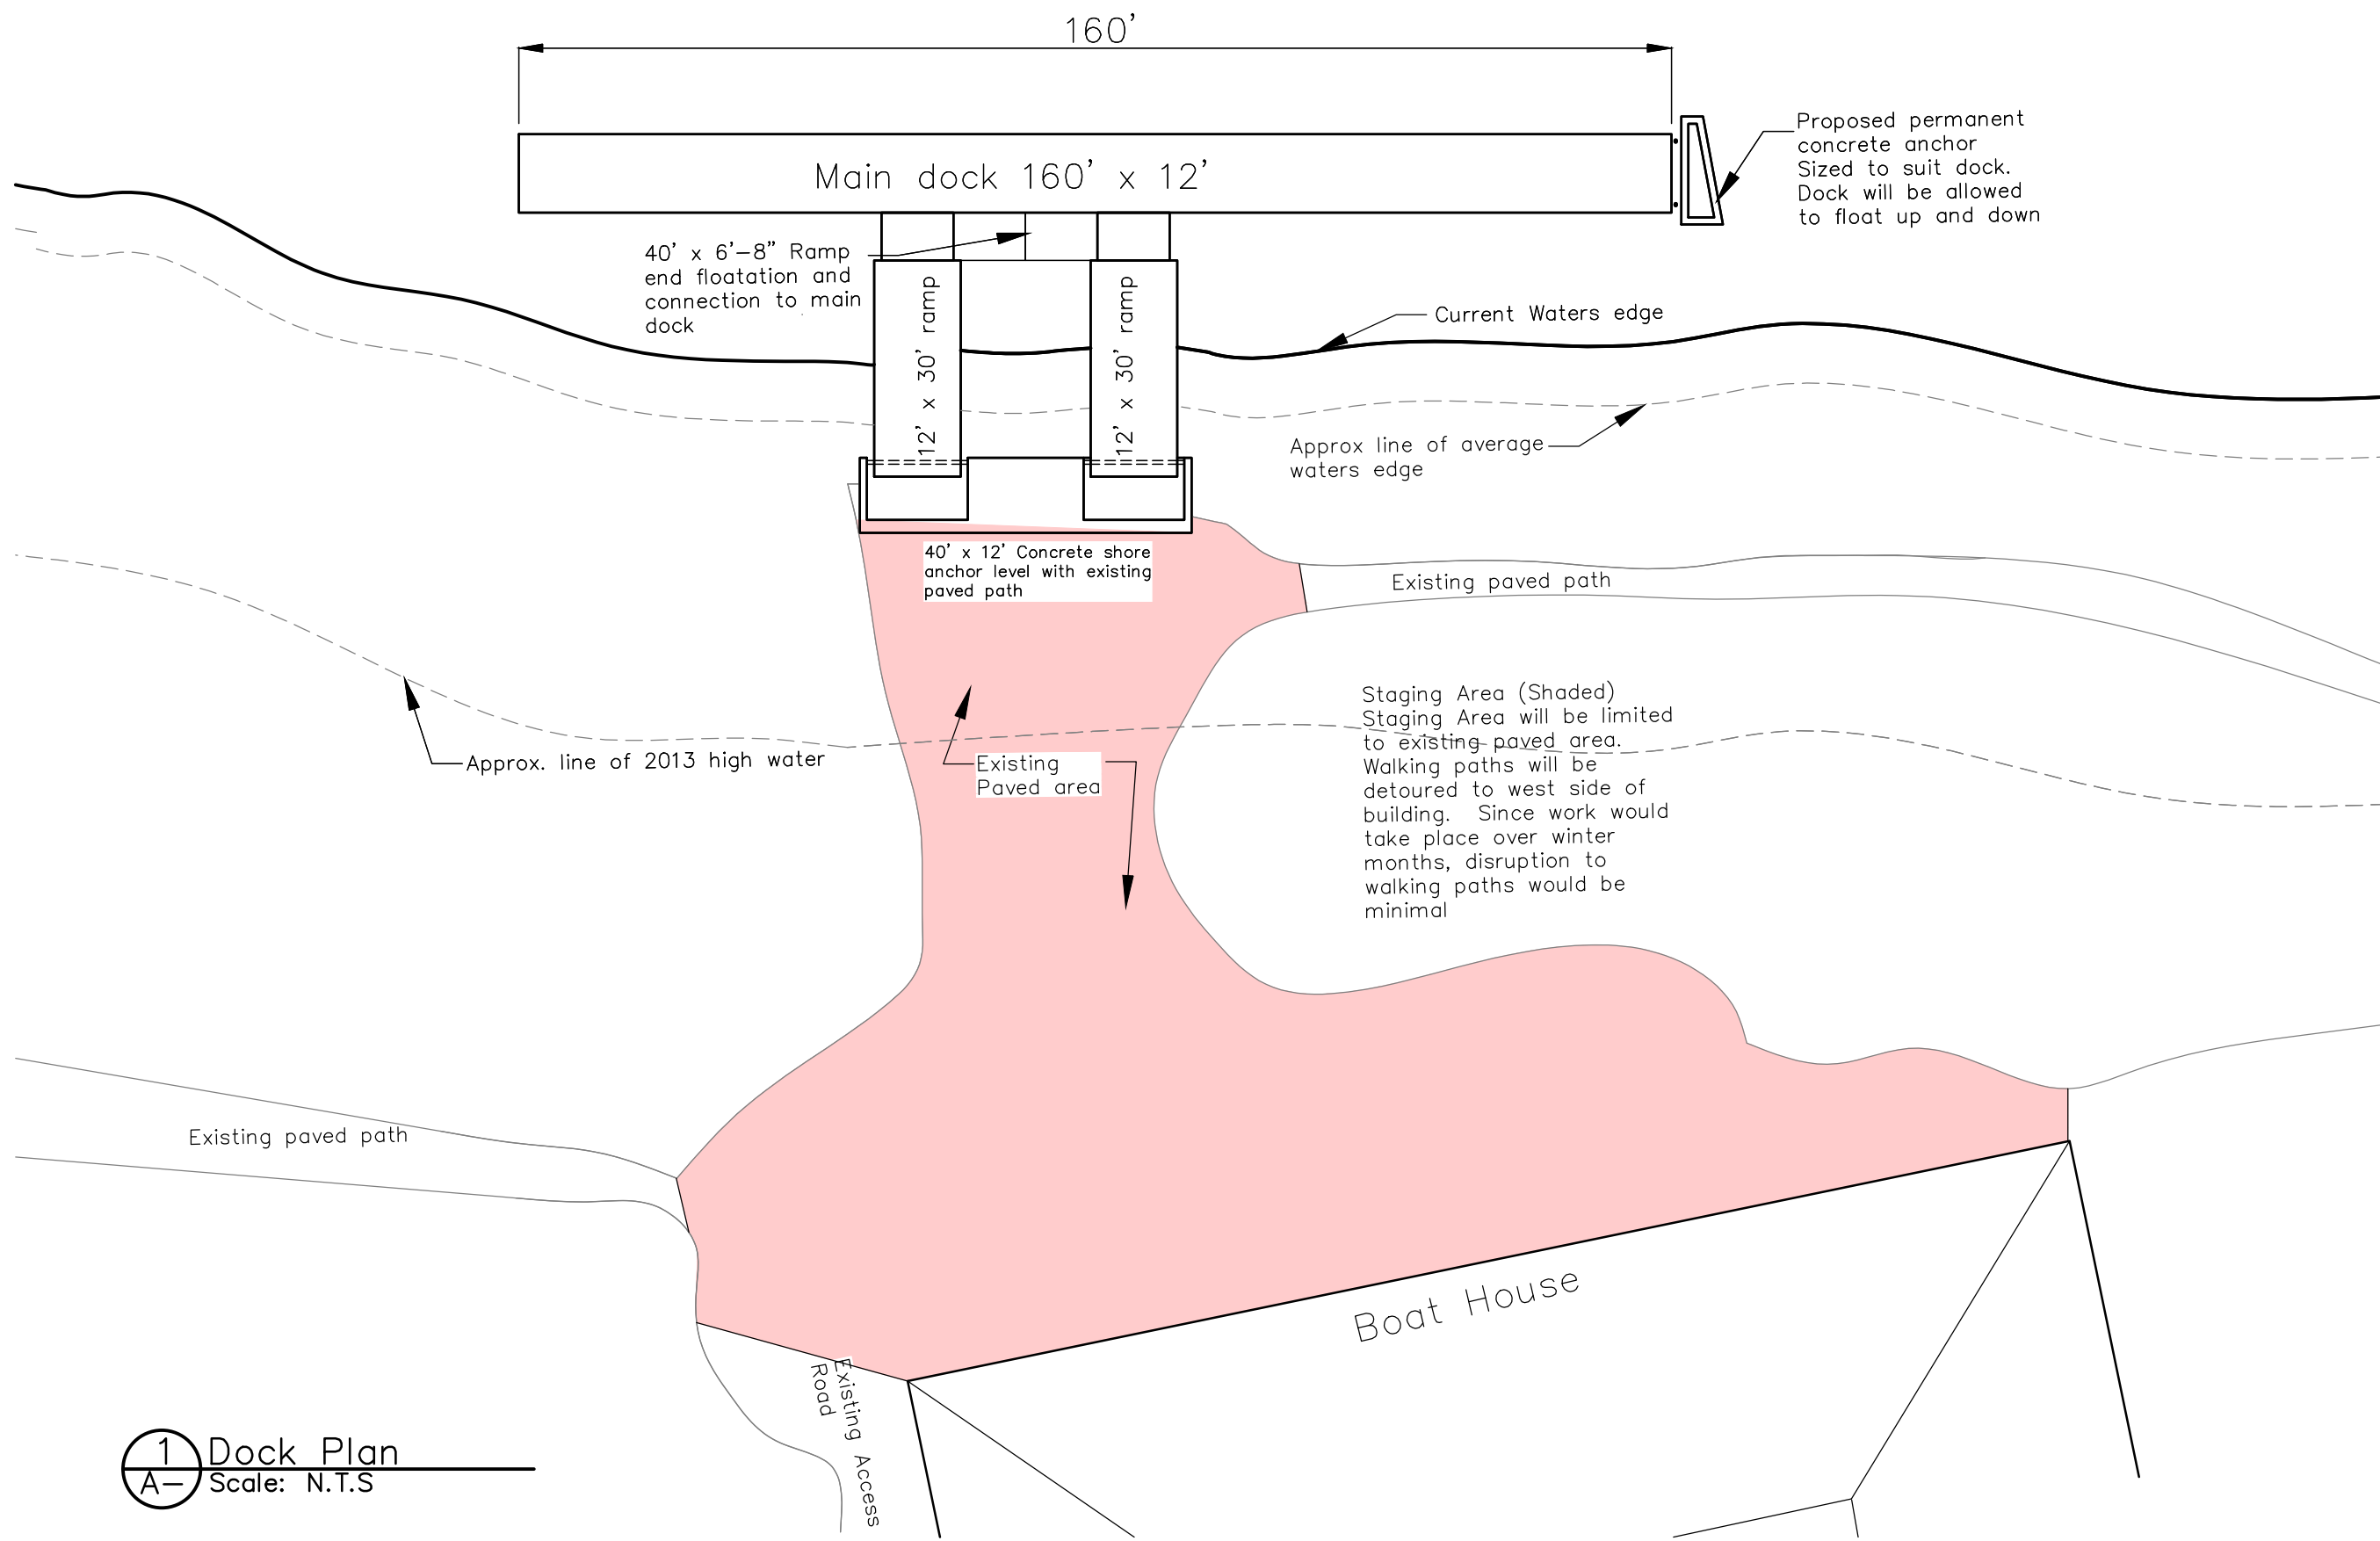

1 Dock Plan
A- Scale: N.T.S

project		Saskatoon Paddling Clubs	
drawing		Proposed Dock Replacement	
drawing no.		A-	
drawn		d.c.z. 21.06.21	
designed			

- General Notes**
1. Drawing must not be scaled
 2. Information concerning existing construction was taken from original drawings and is assumed correct.
 3. The contractor is responsible for the verification of measurements and quantities of materials required.
 4. Perform work in strict accordance with the National Building Code of Canada and any other code of provincial application.
 5. Where new work connects with existing and where existing work is altered, patch repair and make good to match existing work.
 6. In case of doubt, conflict or discrepancies on the drawings, specifications, materials or method of construction, consult project representative for clarification before proceeding with work.

T A S C
PROJECT MANAGEMENT CORP.
118 Pohorecky Cres.
Saskatoon, SK
Telephone - (306) 373-9584
email - tas@tasck.ca



Riverside Badminton
& Tennis Club

Saskatoon Rowing Club

Saskatoon Canoe Club

Victoria Boathouse

Riversdale Playground

Victoria Park Boathouse

South Saskatchewan River

wan River

© 2021 Google

© 2021 Google

© 2021 Google



E 90 SE 120 S 150 180 SW 210 240 W 270

☉ 175°S (T) ☉ 52°7'6"N, 106°40'39"W ±32ft ▲ 1565ft



E 90 SE 120 S 150 180 SW 210 240

☉ 157°SE (T) ☉ 52°7'5"N, 106°40'39"W ±16ft ▲ 1564ft

