




### DRIVING RANGE PAD

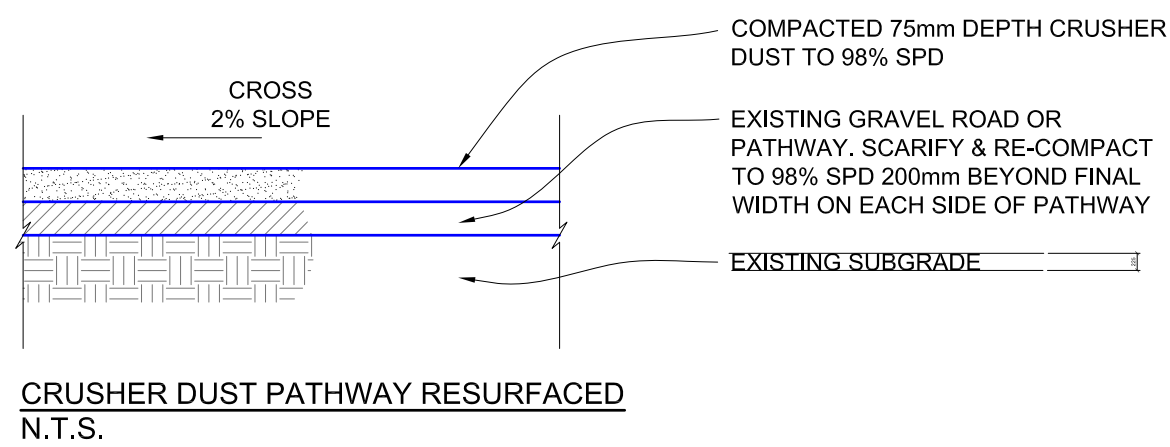

CRUSHER DUST PATHWAY RESURFACED  
N.T.S.

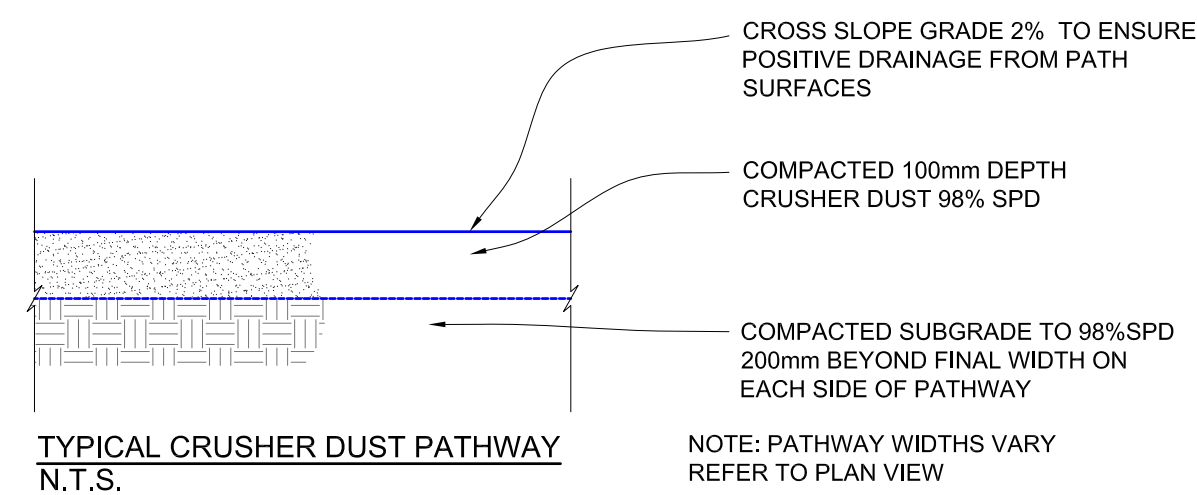


TYPICAL CRUSHER DUST PATHWAY  
N.T.S.

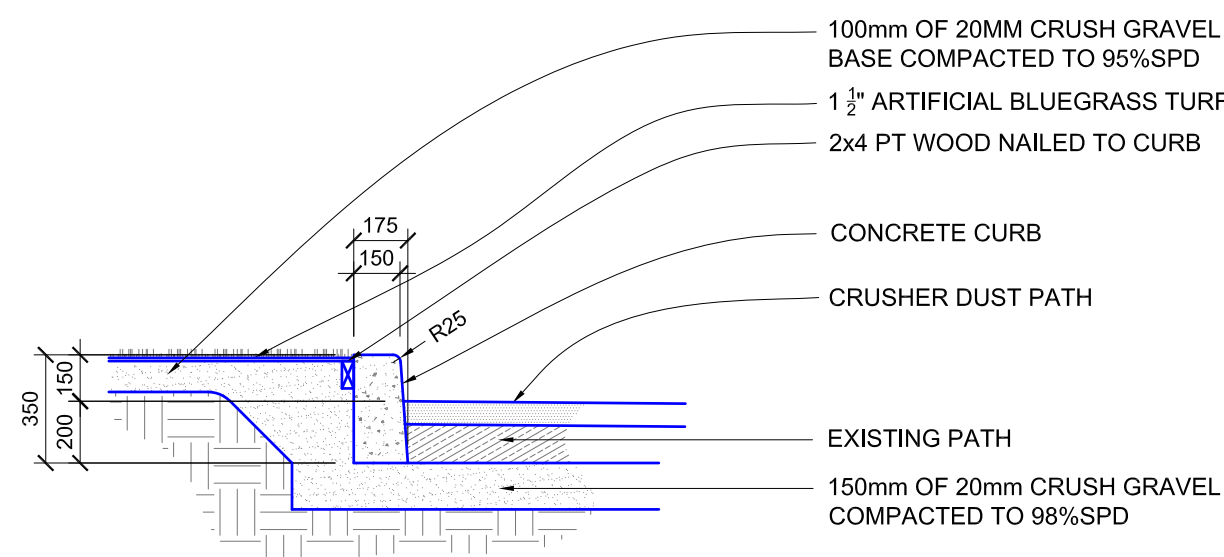


150mm CONCRETE CURB DETAIL  
N.T.S.

- NOTES:
1. CONCRETE STANDARD 32MPa DURA-MIX CONCRETE 5-8% AIR AS PER SPEC.
  2. COMPACTION STANDARD 98% STANDARD PROCTOR AS PER SPEC
  3. BROOM FINISH TOP & FACE OF CURB AND BROOM OVER ALL CONTROL JOINTS
  4. SPACING OF CONTROL JOINTS TO BE 1.5M

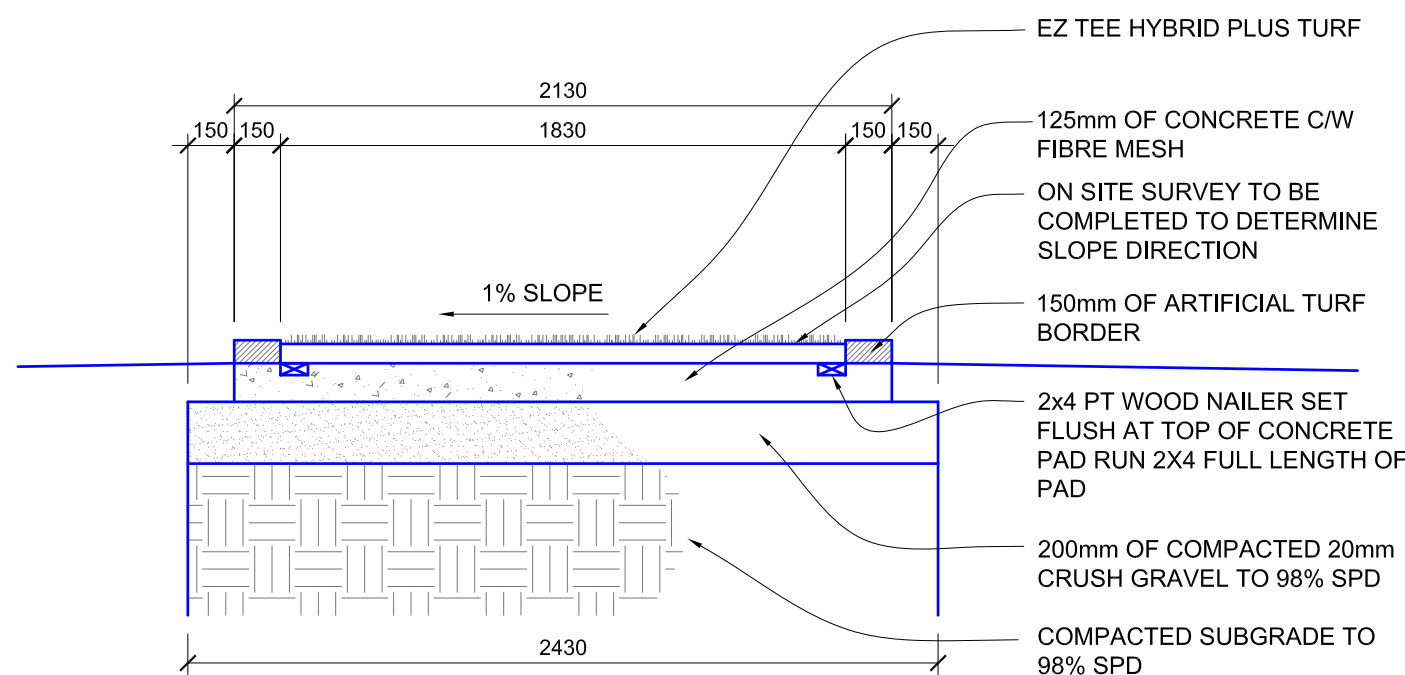

CONCRETE TEE PAD DETAIL  
N.T.S.

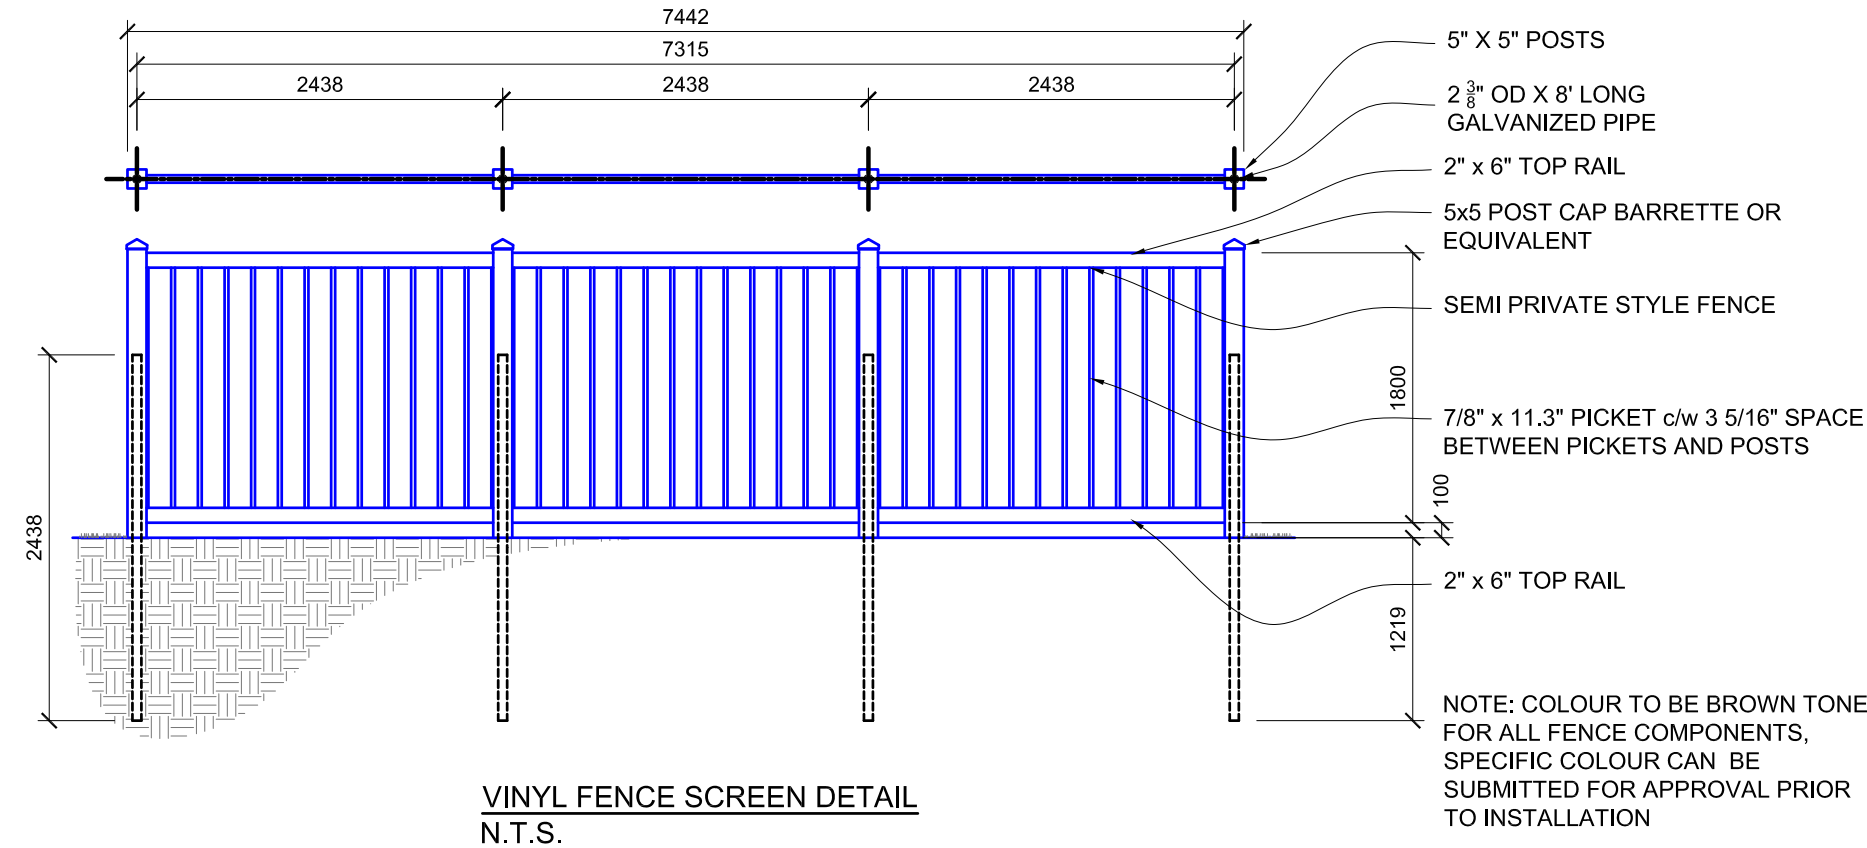

VINYL FENCE SCREEN DETAIL  
N.T.S.

### Specifications

#### 1.0 General Specifications

- 1.1 All work to follow the current City of Saskatoon Parks Construction Standards and Specifications. Also City of Saskatoon Standard Construction Specifications and General Conditions.

#### 2.0 Concrete Tee Pad

- 2.1 Refer to City of Saskatoon Standard Construction specifications for Sidewalks.
- 2.2 Concrete standard – 32Mpa Dura-Mix Concrete with 5-8% Air.
- 2.3 Spacing of control joints will be 1.5m.
- 2.4 Smooth finish on tee pad with a cross fall of 1% as shown on plans.

#### 3.0 Crusher Dust Pathways /Pads

- 3.1 Refer to City of Saskatoon Parks Specifications for Crusher Dust – Division 02 Section 02511
- 3.2 Call Lafarge in Saskatoon for Crusher Dust Product – #306-933-1881

### Notes

- a) Plan details and notes will govern all specifications.
- b) Contractor to clear all utilities prior to any work.
- c) The existing SUNCOR pipeline staking location or markings are to stay in place during construction and maintained throughout construction. A crossing agreement will be in effect during construction. Contractor to follow all terms in the crossing agreement.
- d) The existing irrigation system will be flagged or marked by the Golf superintendent prior to construction.
- e) All equipment and materials will be staged in West parking area as shown on plan.
- f) Contractor to protect all existing infrastructure from damage during construction.
- g) Contractor to be aware that golf course operations will still be operating during construction. Golfers will be using natural grass tee area during construction. Further details of golf operations will be discussed at pre-construction meeting
- h) Tree and shrubs that are to be removed must be taken offsite.
- i) Allow a minimum of 7 days of curing time on concrete tee base before installing the artificial turf.
- j) Mandatory pre-construction meeting required with project team
- k) Contractor to allow for concrete pumper truck in costs to protect existing landscaping and infrastructure.
- l) All rehab sodded areas will be watered by golf course staff.

5				
4				
3				
2				
1	ISSUED FOR RFO	02/07/22	AL	SW
No.	DESCRIPTION	DATE	BY	APP'D

### REVISIONS

### LEGEND

- CRUSHER DUST PATHWAY
- RESURFACED CRUSHER DUST PATHWAY
- ARTIFICIAL BLUEGRASS TURF

BY: landscape • consulting




26 Rainbow Blvd  
Calgary, Alberta T4A 0N6  
Bus : ( 403 ) 640-1806

APPROVED FOR	BY	DATE
TENDER	--	--/--/--
CONSTRUCTION	--	--/--/--
APPROVED BY: FOR CITY ENGINEER	BY	DATE
DESIGNED	DEW IT GREEN, SW	
DRAWN	ALEX LERCH	26/01/2022
CHECKED	DEW IT GREEN	

SCALE: 1:500

PROJECT:

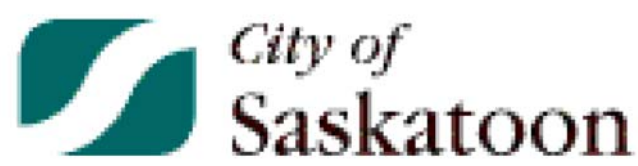

HOLIDAY PARK GOLF COURSE  
MODIFICATIONS

SHEET TITLE:  
SITE DETAILS PLAN DRIVING RANGE

CONTRACT NO. --

SHEET NO. DR-1

MICROFILM NO.