

Figure A-4. Conceptual Design

Meewasin Northeast Swale Master Plan
July 28, 2015


Contour interval: 0.5 m
Scale: 1:7500



0 50 100 200 300m



2013 Aerial Imagery Courtesy of City of Saskatoon

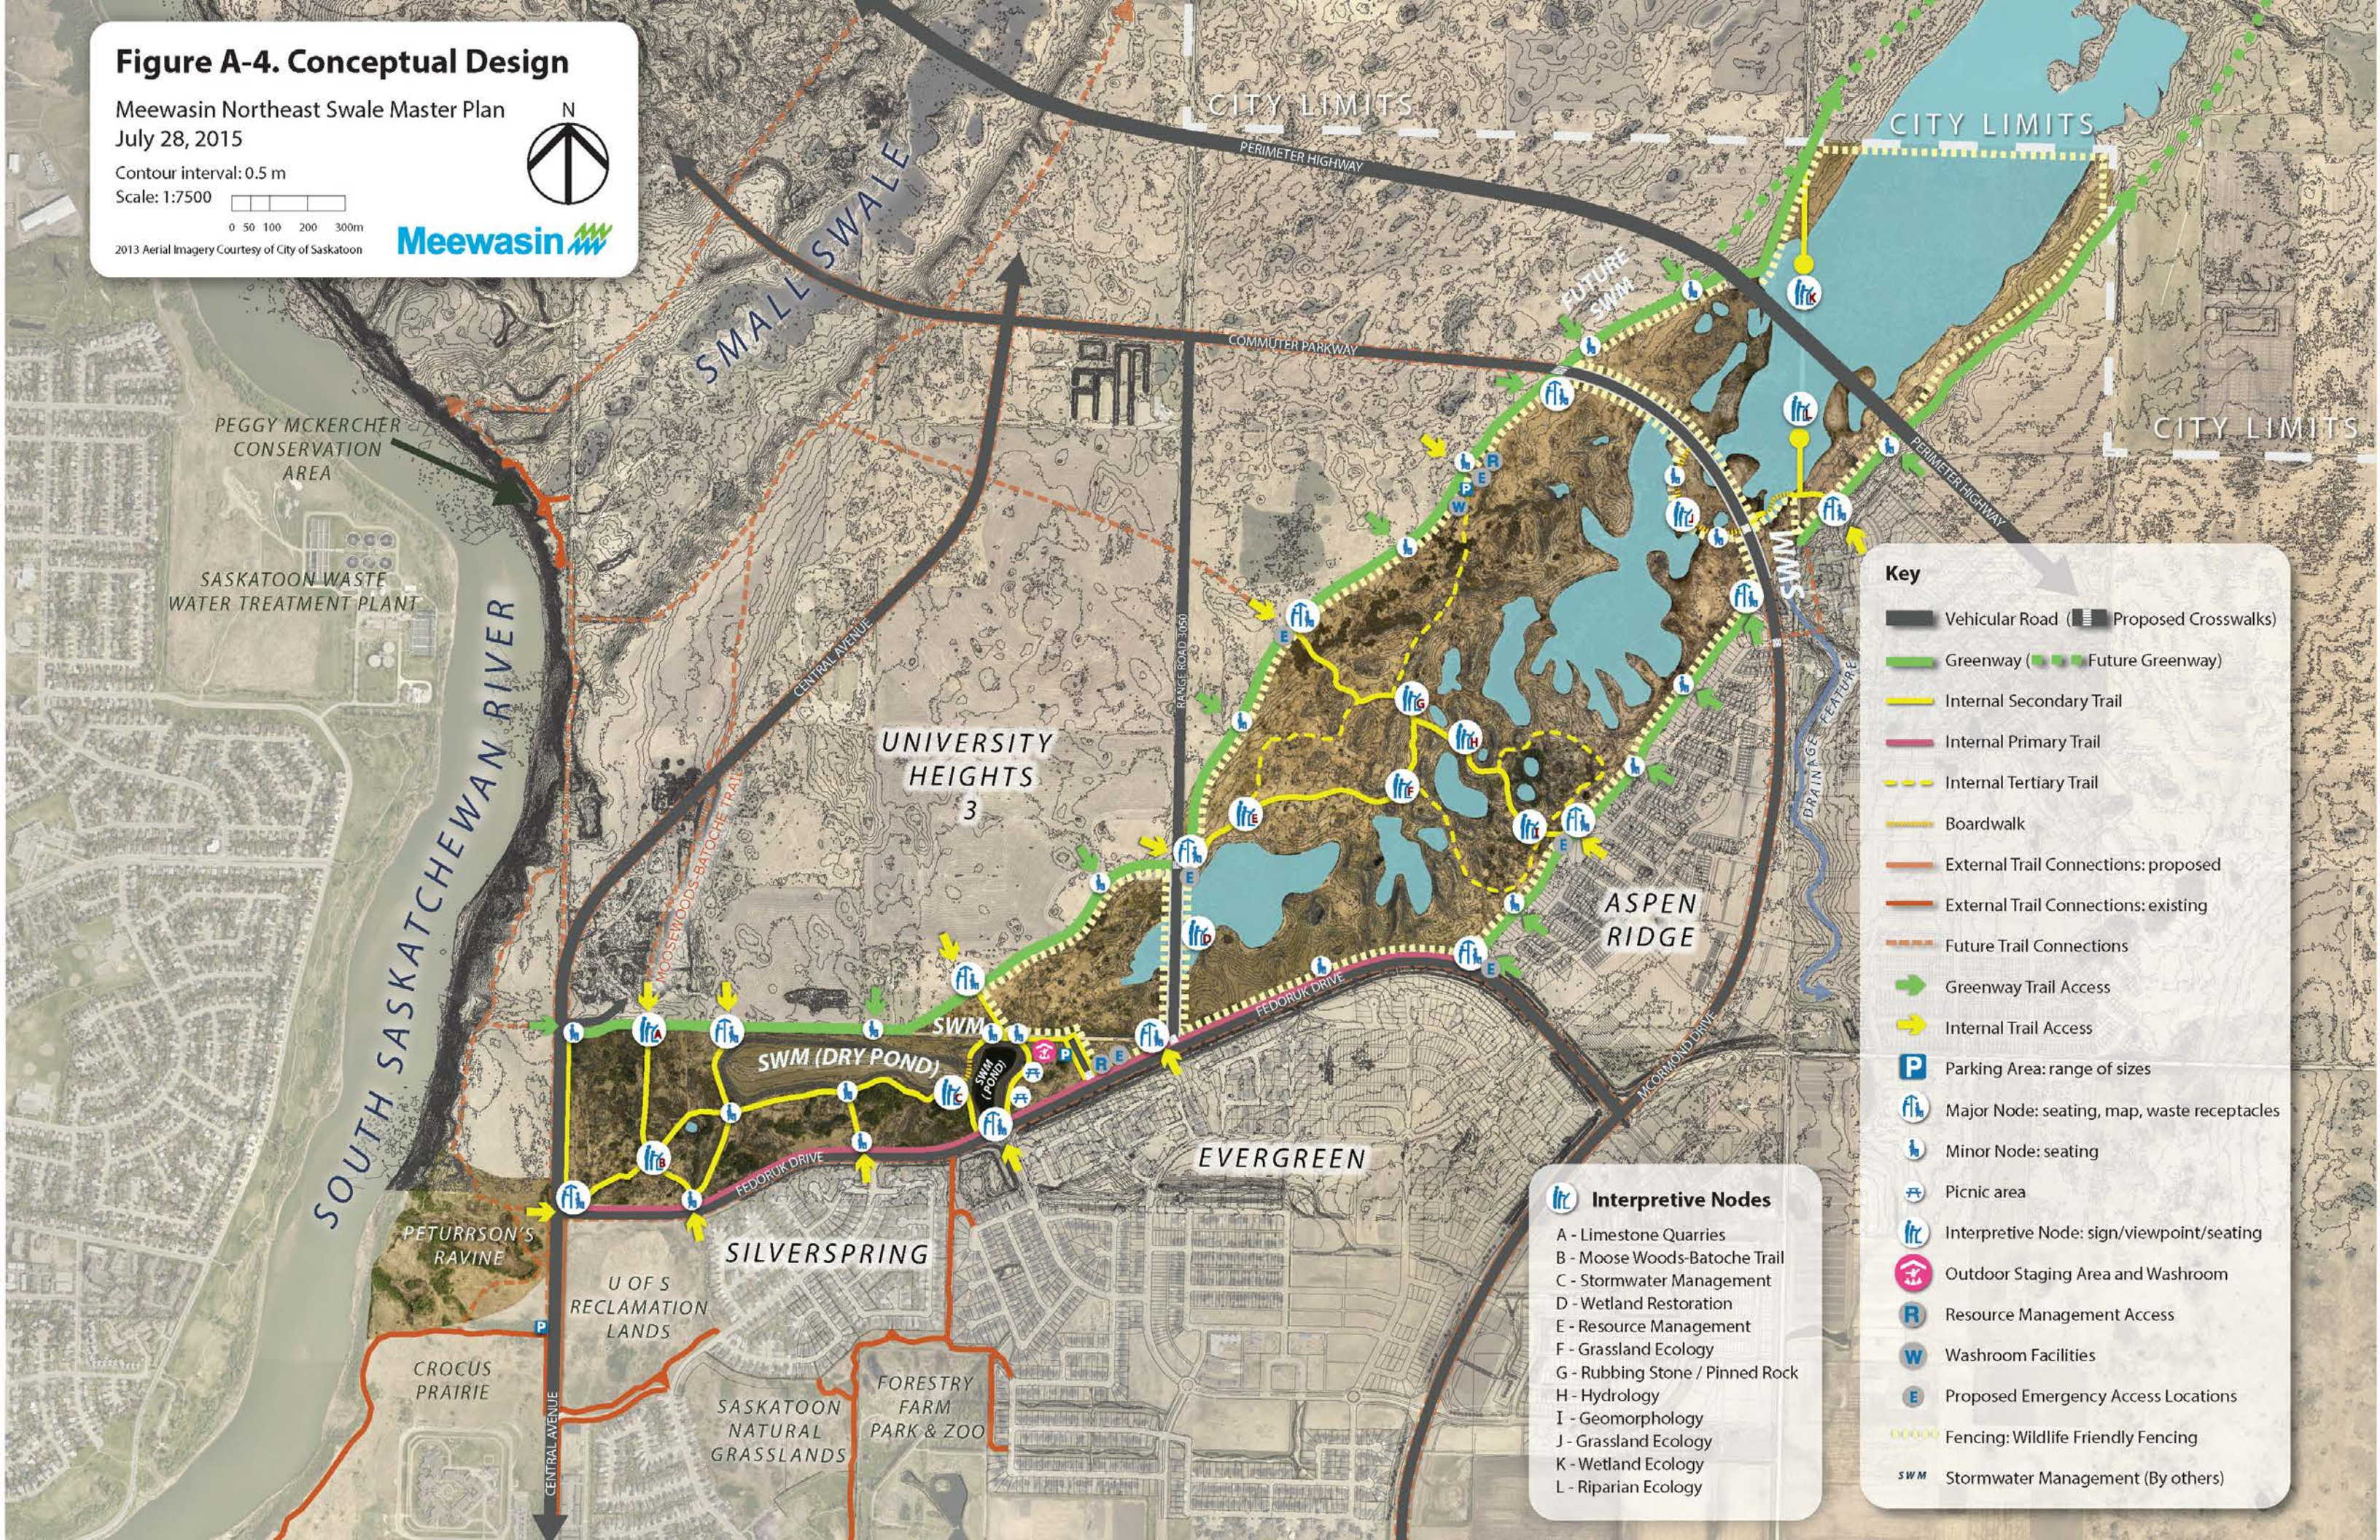

Key

- Vehicular Road (Proposed Crosswalks)
- Greenway (Future Greenway)
- Internal Secondary Trail
- Internal Primary Trail
- Internal Tertiary Trail
- Boardwalk
- External Trail Connections: proposed
- External Trail Connections: existing
- Future Trail Connections
- Greenway Trail Access
- Internal Trail Access
- Parking Area: range of sizes
- Major Node: seating, map, waste receptacles
- Minor Node: seating
- Picnic area
- Interpretive Node: sign/viewpoint/seating
- Outdoor Staging Area and Washroom
- Resource Management Access
- Washroom Facilities
- Proposed Emergency Access Locations
- Fencing: Wildlife Friendly Fencing
- Stormwater Management (By others)

Interpretive Nodes

- A - Limestone Quarries
- B - Moose Woods-Batoche Trail
- C - Stormwater Management
- D - Wetland Restoration
- E - Resource Management
- F - Grassland Ecology
- G - Rubbing Stone / Pinned Rock
- H - Hydrology
- I - Geomorphology
- J - Grassland Ecology
- K - Wetland Ecology
- L - Riparian Ecology